
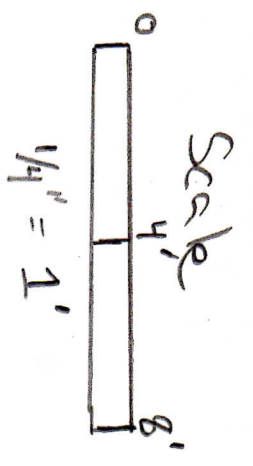


Job: Peneta
354 capisic st
mud room addition

A/3 | existing side elevation

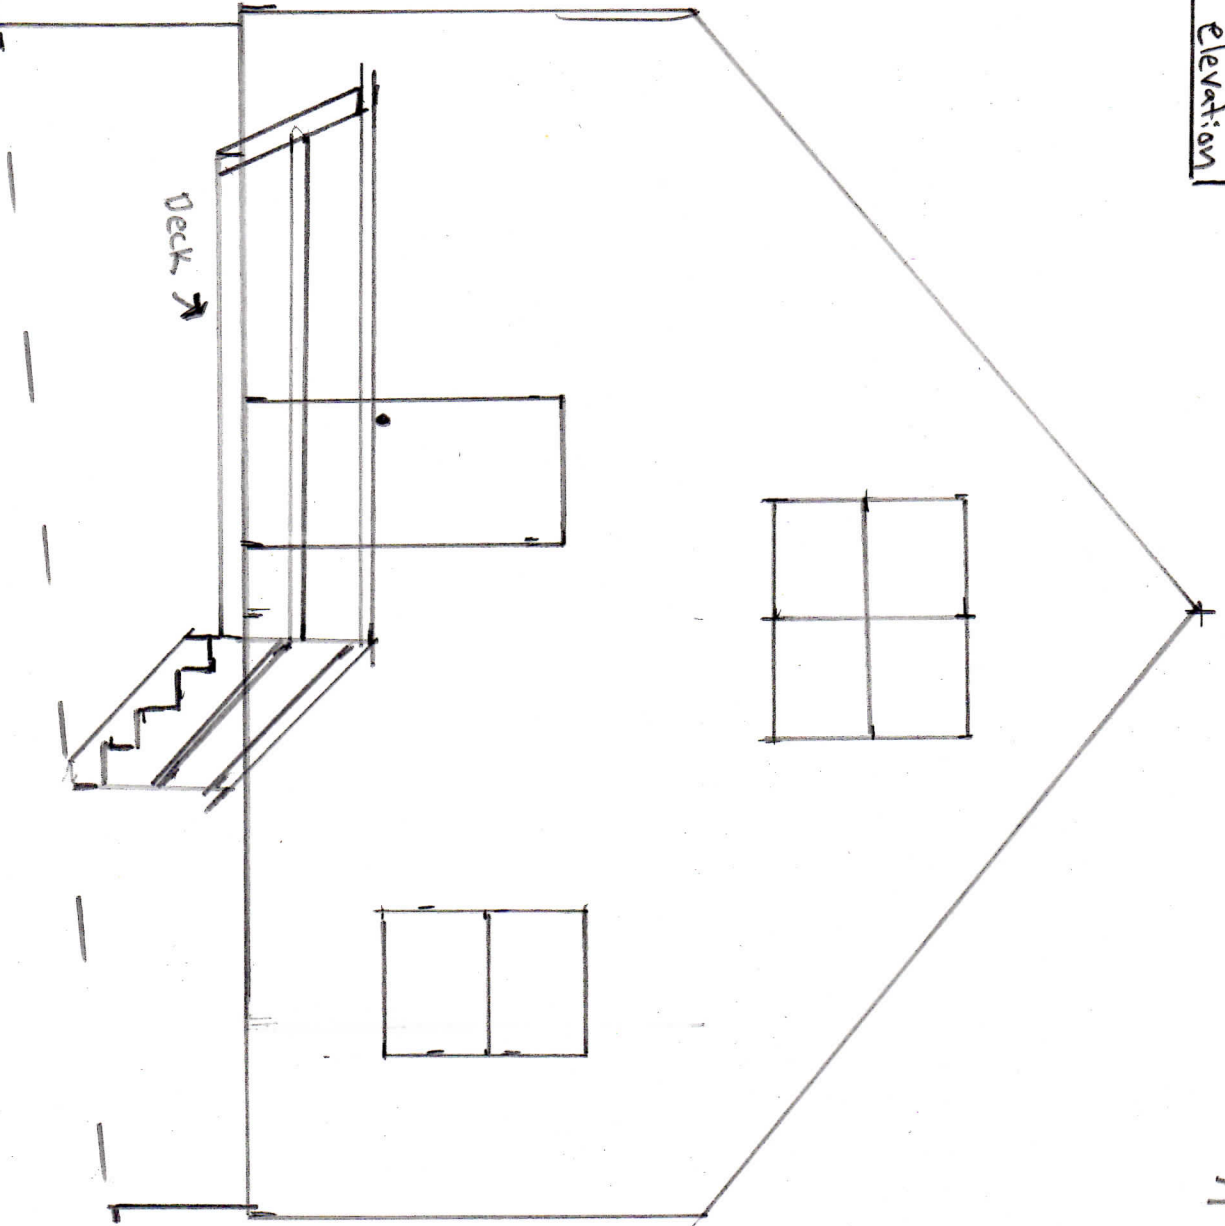

grade