


Job: Premeeta  
 354 capisic st  
 mudroom addition

5 | 1 | Floor Framing details

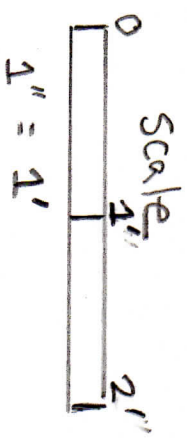

Double Band joist (2x10)  
 around entire Perimeter

① 3/8" x 6" lag  
 bolt in edge  
 joist Bay

(main house)

(new addition)

Joist  
 Stabbing

(2x10) joists  
 16 in o/c

(2x10) solid  
 bridging at  
 center of  
 span

6"  
 R-41/2  
 open cell  
 spray foam

② on each end  
 1' from edge  
 ① in the middle

Simpson  
 DT2Z  
 Through ties

Double (2x12)  
 support beam  
 located 2' in  
 from outside  
 edge of deck  
 running under  
 deck joists

