


Job: Penetr  
354 capasic st  
Mudroom addition

A | 5 | Front Stair Detail

Scale

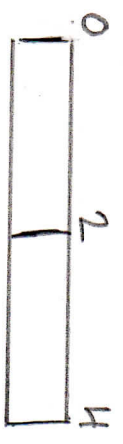

1/2" = 1'

Railing Height = 36"  
Rise for steps = 7"  
Run for steps = 10"

