


Jobs: Penetra  
 354 capsize st  
 mudroom addition  
 513 COO F Framing detail 5

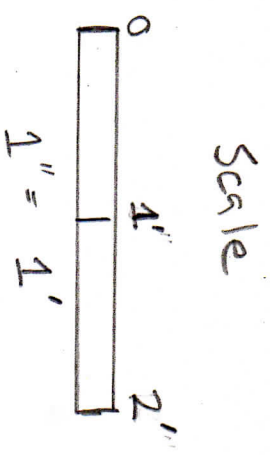

Double  $1\frac{3}{4}$ " x  $1\frac{1}{4}$ "  
 laminated beam for ridge

