

Job: Penets

354 Capisic St


Mudroom addition

A7 Structural Support Detail - Mudroom garage wall

Scale



1/2" = 1'

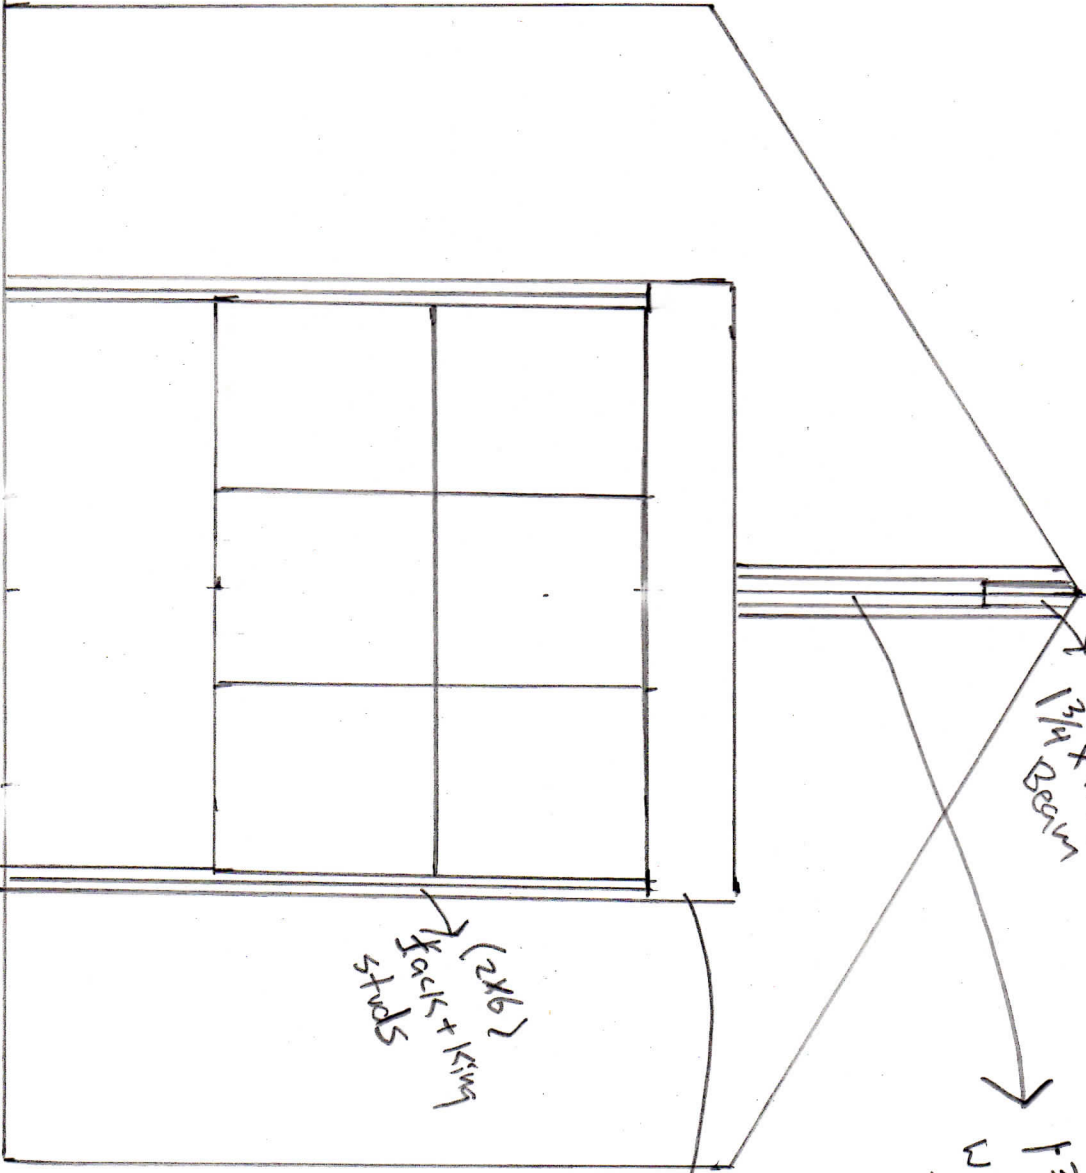

Triple 1 3/4 x 1 3/4 laminated beam

This post is a double laminated beam (3/4 x 5 1/2) on each side of it vertically

Triple 1 3/4 x 1 3/4 laminated beam

(2x6) Jacks + King studs