

Job: Peneña

354 capsize st


mudroom addition

A16 Structural support detail - main house gable wall

Scale



1/2" = 1'

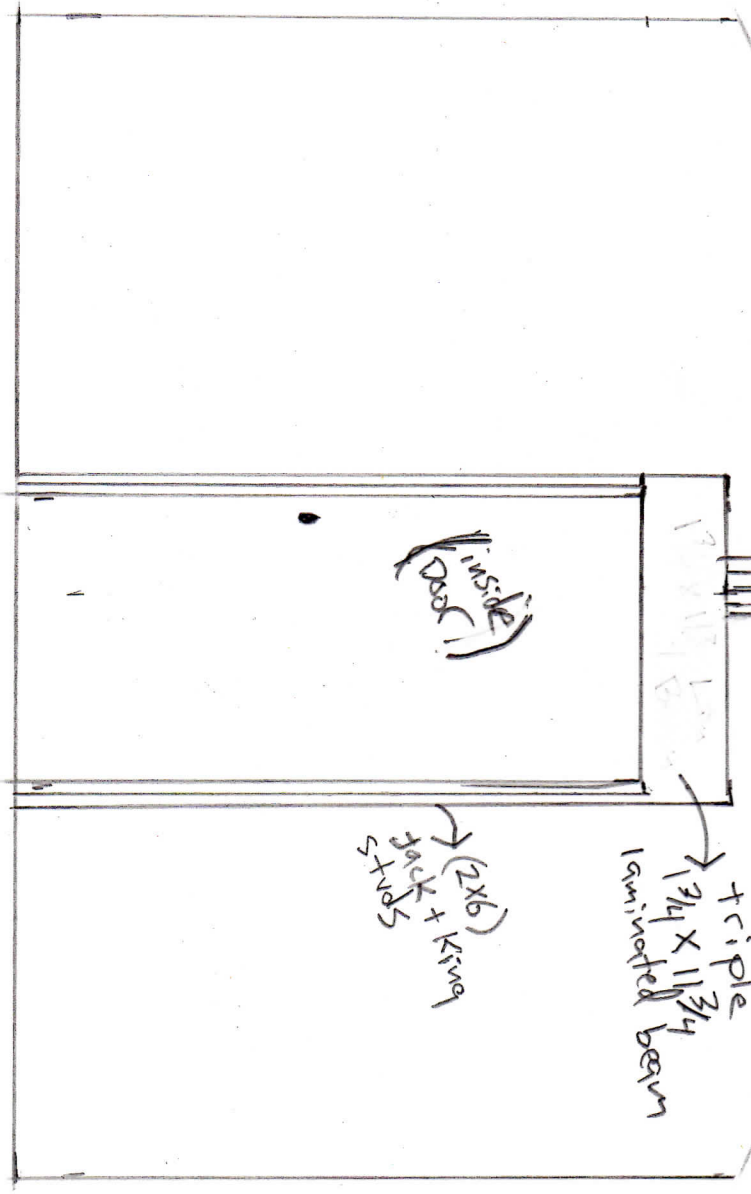

→ triple is a double  
 1 3/4" x 11 3/4" laminated beam

→ This post is a double  
 1 3/4" x 5 1/2" (2x6) on each  
 side of it vertically