


Job: Reneta  
 354 Expisit +  
 mudroom addition  
 S12 Wall framing details

Double top and bottom  
 Plates (2x6) ↘

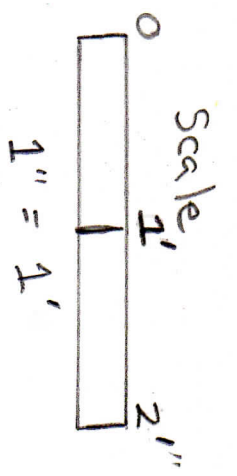

↖  
 (2x6) wall  
 studs 16" o/c

5 1/2"  
 R-19  
 Fiberglass  
 insulation

↗  
 (Header)  
 The door and window  
 header on the  
 header on will  
 front elevation will  
 be a triple 1 3/4" x 6 1/2"  
 laminated beam

↘  
 Jack  
 Stud

↖  
 King Stud

