


2	TITLE	REVISED SPAR LANE LOT CONVERSIONS
1	APPROVED	REVISED GRADING PLANS
	REVISION DATE	DESCRIPTION
	APPROVED FOR	BERNMAN ASSOCIATES
	PROJECT	STROUDWATER HEIGHTS
		SUBDIVISION PLAT
		TELLECA - HOTKIN ASSOCIATES, INC.
		PROJECT NO. 3
		DATE
		SCALE
		CHECKED
		DATE

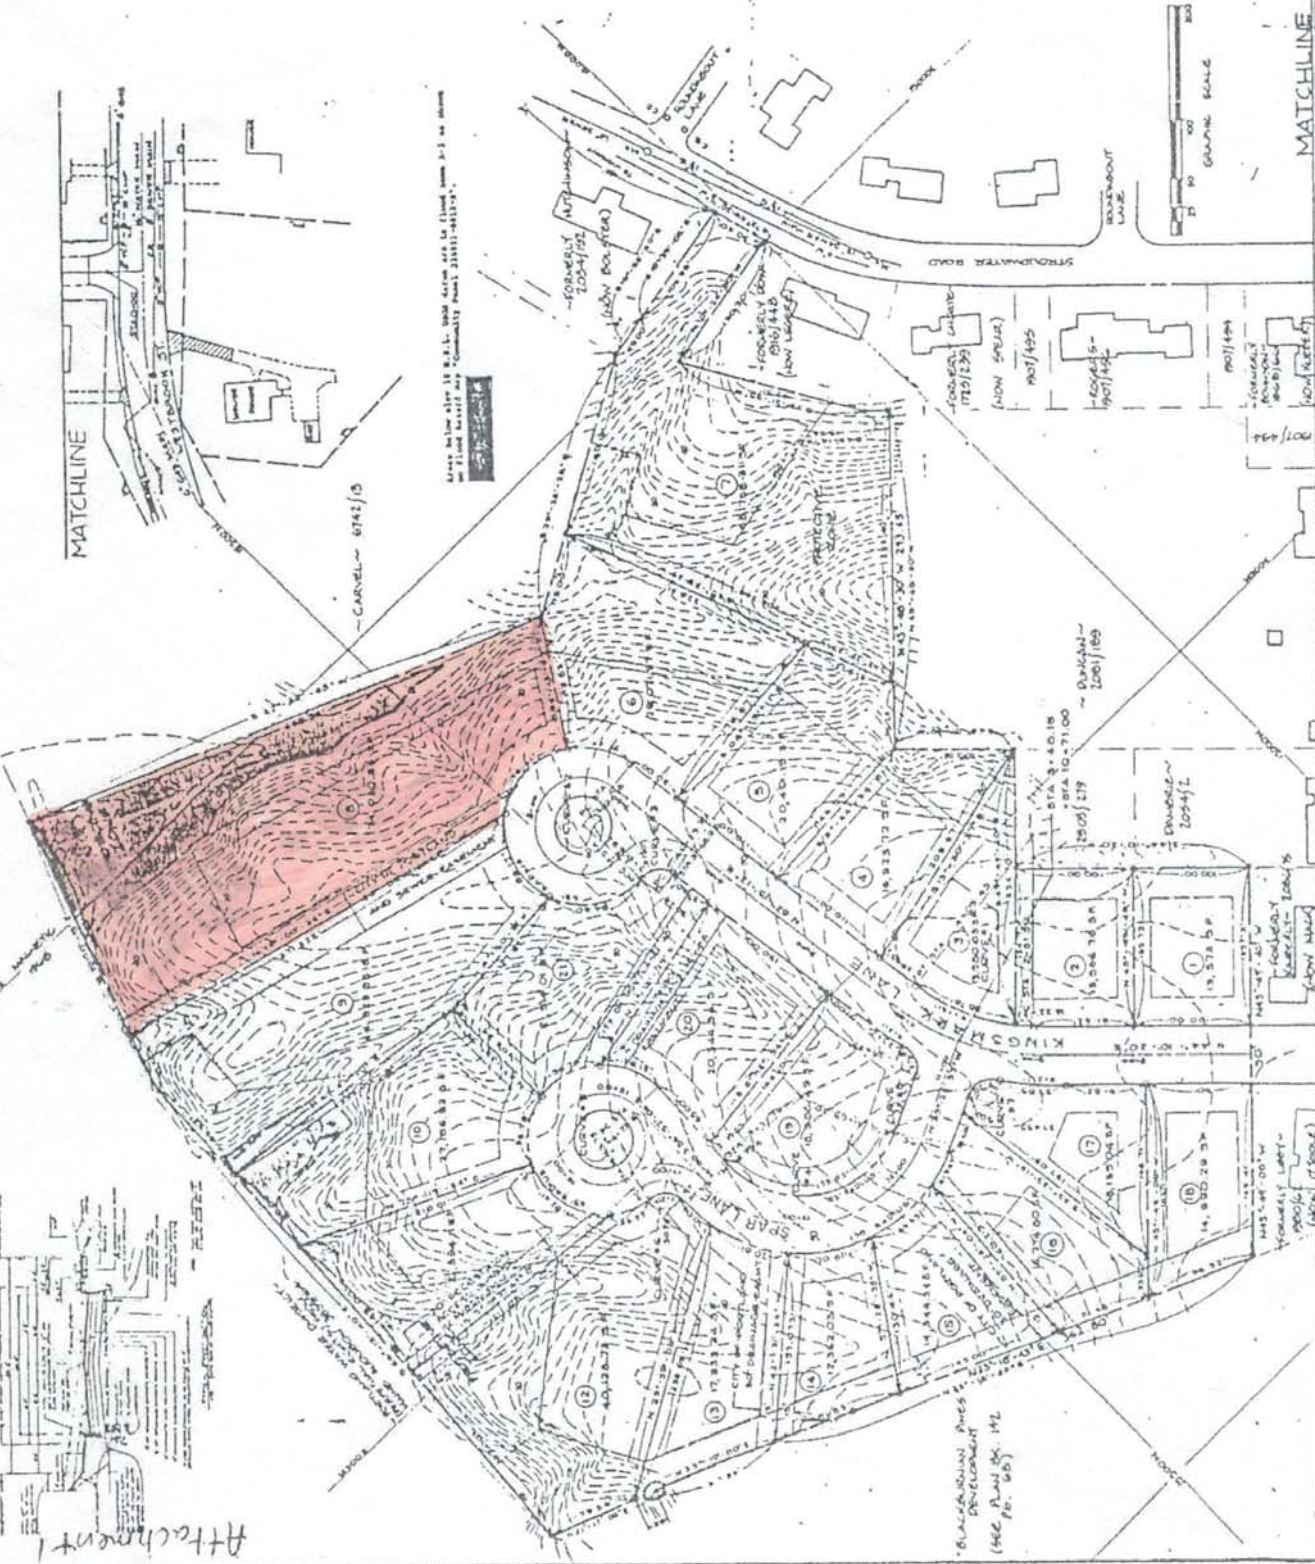

Attachment 1