


**C** STAIR SECTION  
SCALE: 1/4" = 1'-0"

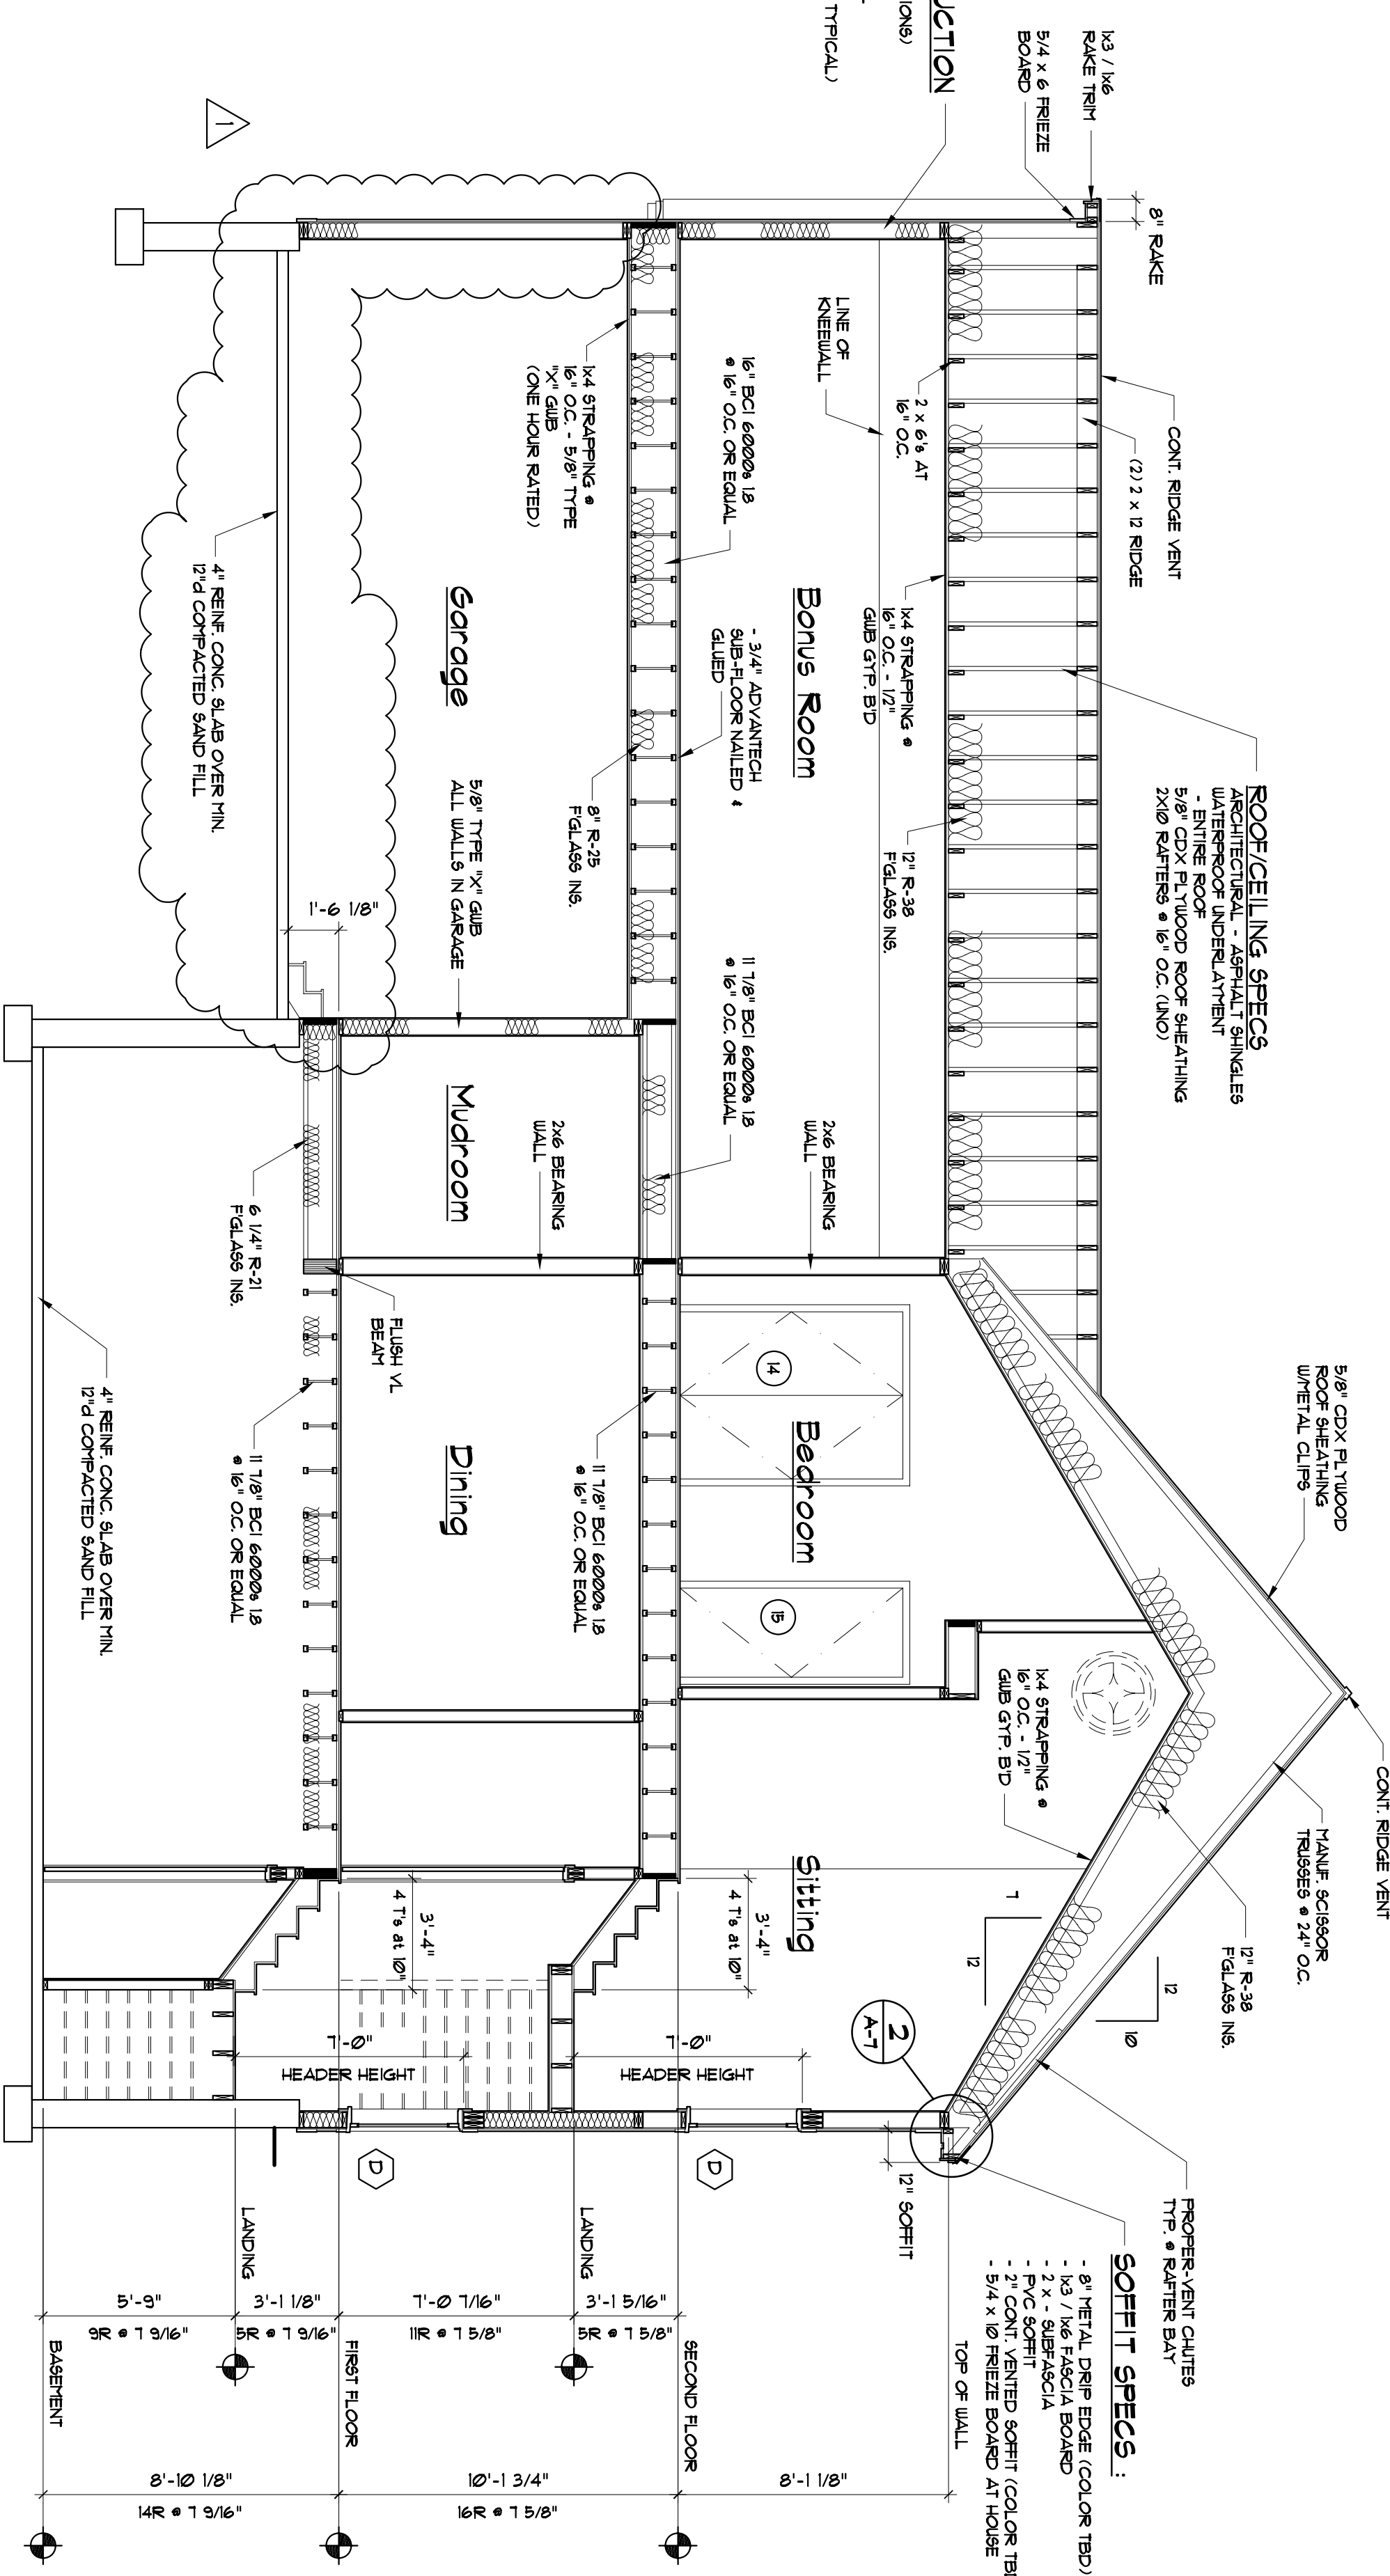

**D** STAIR SECTION  
SCALE: 1/4" = 1'-0"