


**SEWALL ASSOCIATES, INC.**  
 P.O. Box 6610  
 PORTLAND, MAINE 04103  
 (207) 774-4755  
 FAX (207) 774-5448

JOB STENBERG  
 SHEET NO. 2 OF 2  
 CALCULATED BY SS DATE 4-5-07  
 CHECKED BY \_\_\_\_\_ DATE \_\_\_\_\_  
 SCALE 1/2" = 1'

**NOTES**

- ① KITCHEN SWING DOOR WILL BE CHANGED TO POCKET DOOR
- ② KITCHEN FLOOR WILL BE 2 1/4" WOOD STRIP
- ③ 5/8 FIRE CODE SHEETROCK TO SEPERATE GARAGE FROM LIVING SPACE
- ④ 3/8" UNDERLAY OVER 3/4" ADVANTEC IN ENTRY AREA FOR TILE FLOOR

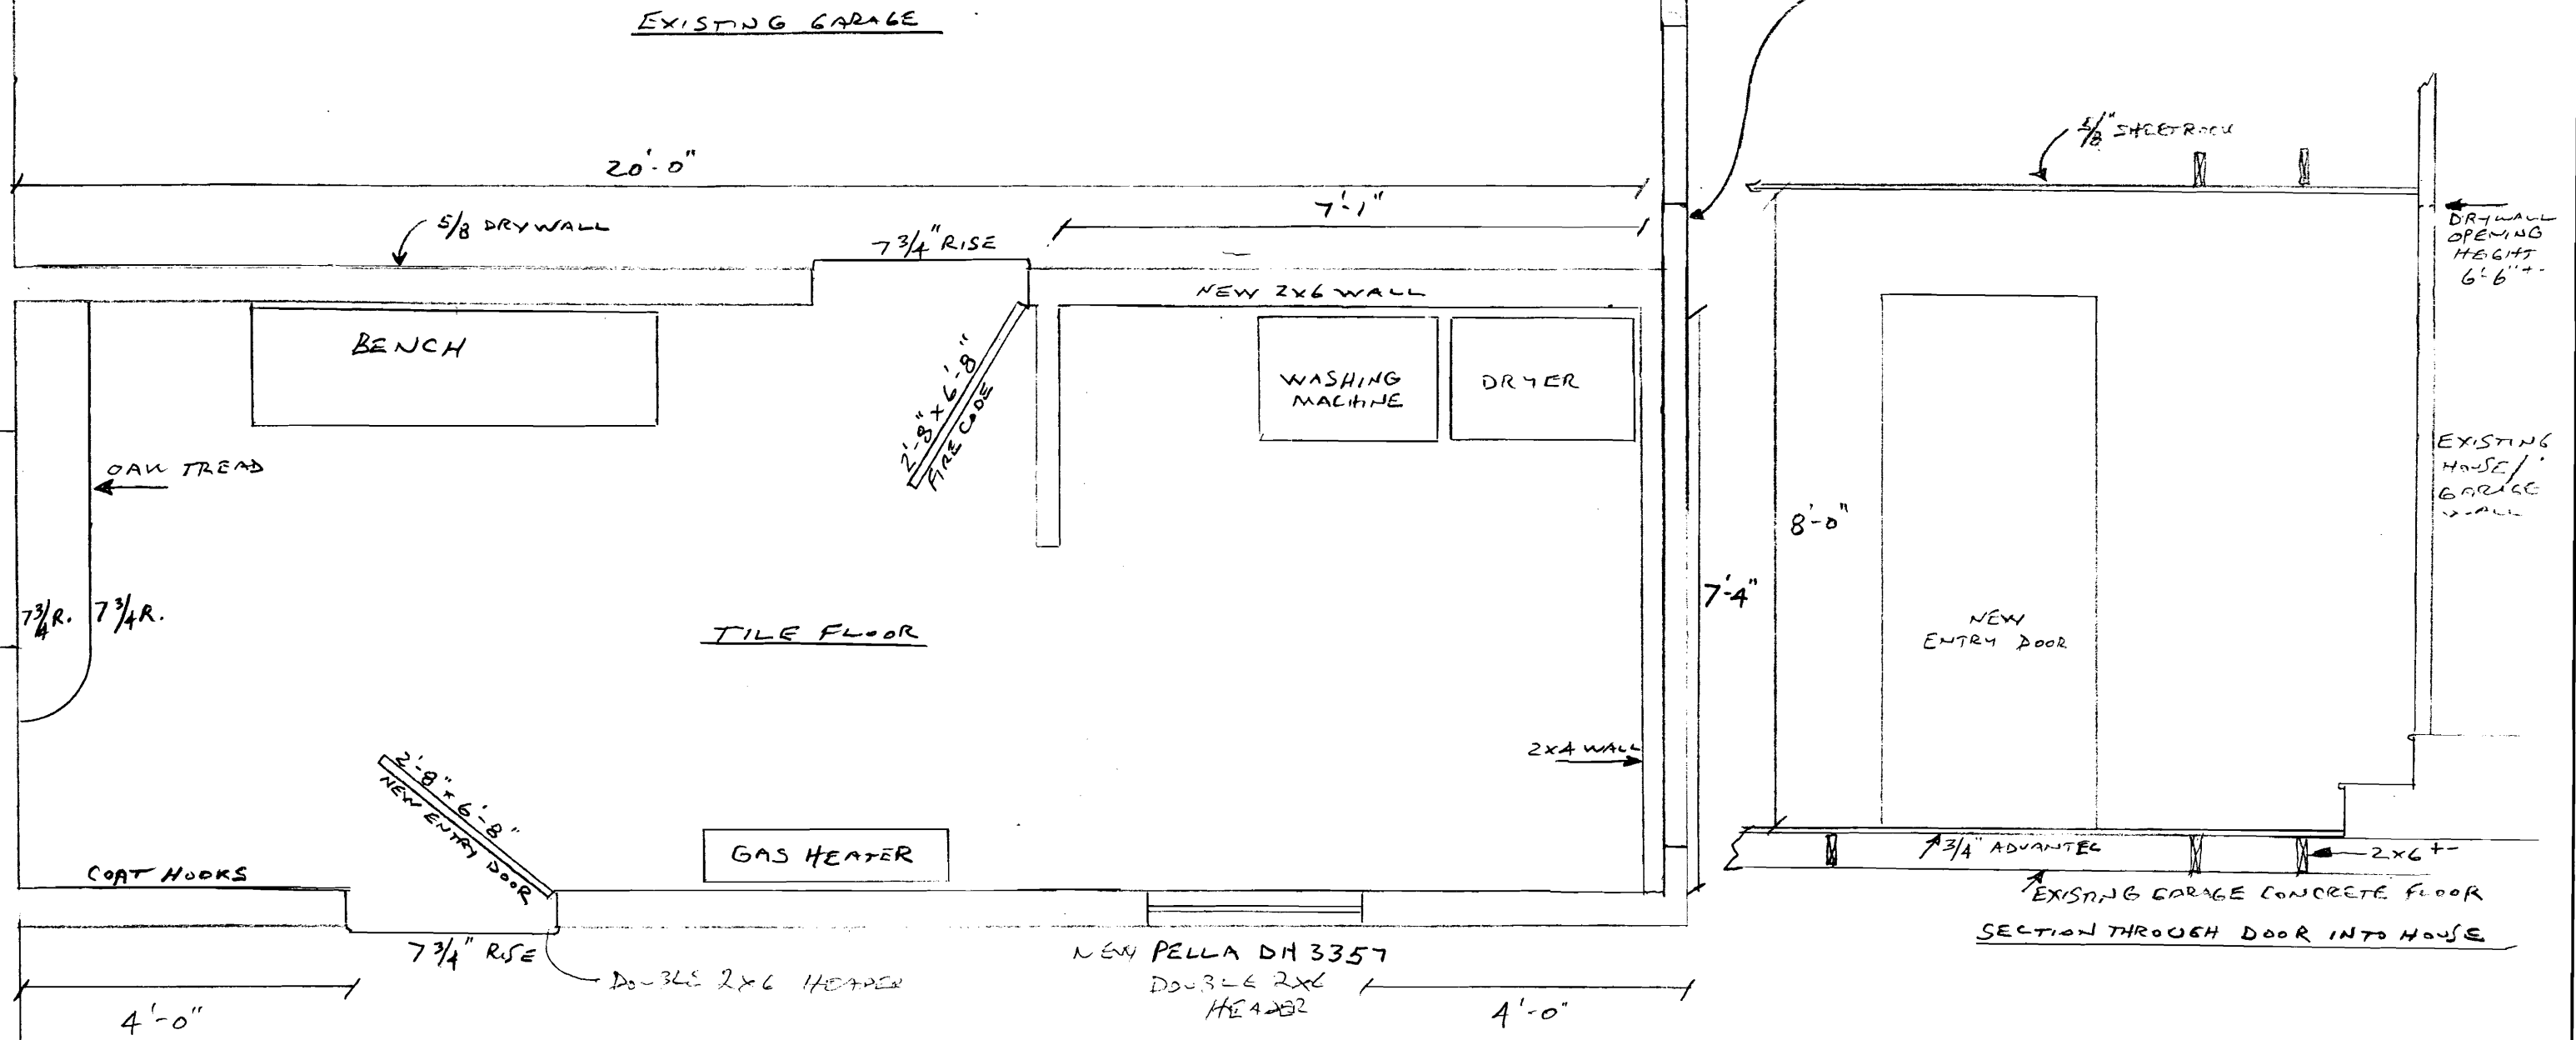

**SEWALL ASSOCIATES, INC.**

P.O. Box 6610  
 PORTLAND, MAINE 04103  
 (207) 774-4755  
 FAX (207) 774-5448

JOB JENN + JIM STENBERG

SHEET NO. #1 OF 2

CALCULATED BY SS DATE 3-16-07

CHECKED BY \_\_\_\_\_ DATE \_\_\_\_\_

SCALE 1/2" = 1'