


WINDOW TYPES

CASEMENT SWING
DIRECTION MAY VARY, SEE
BLDG. ELEVATIONS

FIELD VERIFY EXST. RO, TYP.

11-03-15
revised 11-12-15

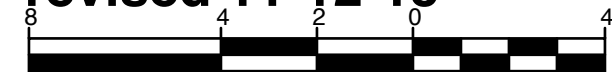

Scale: 1/4 inch = 1 foot

Constantine - Dresser Residence Window Types

Constantine
Dresser
Residence

SK-1

Copyright 2015 Richard Renner | Architects

RR | A

Richard Renner | Architects
Portland, ME
207.773.9699
Sherborn, MA
508.651.2385