

1 GARAGE - NEW ROOF SECTION
SCALE: 1/2" = 1'-0"

11-13-15


Constantine Dresser Residence
SKA3

Framing Section Garage Roof
Drawn by: CY
Scale: 1/2" = 1'-0"
Date: 11/12/2015

Constantine Dresser Residence
54 Roundabout Lane
Portland, Maine 04102

Consultants:
Structural Engineer:
L&L Structural Engineering Services, Inc.

Copyright 2015 Richard Renner | Architects

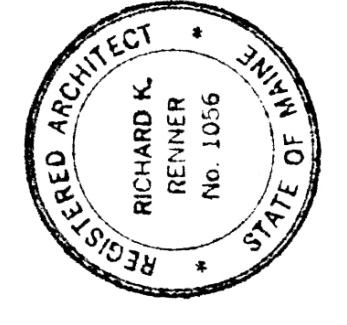

RR | A
Richard Renner | Architects
Portland, ME
207.773.9699
Sherborn, MA
508.651.2885