

NOTE:
ALL NEW BEDROOM WINDOWS MEET
EGRESS SIZE REQUIREMENTS.

- NEW DORMER
- NEW ROOF
- NEW ROOF OF
KITCHEN / DINING
ADDITION
- NEW STAINED WHITE CEDAR SHINGLES
WITH PTD. WOOD TRIM

EXTEND EXIST. CHIMNEY


NEW ROOF

NEW LIBRARY
ADDITION

NEW KITCHEN / DINING
ADDITION

NEW CONC. FROST WALL FOUNDATION

WEST ELEVATION (rear)
SCALE: 1/4" = 1'-0" ref: sheet A2.2

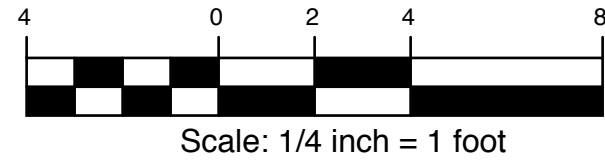

Copyright 2016 Richard Renner | Architects



Richard Renner | Architects
Portland, ME
207.773.9699

Sherborn, MA
508.651.2385

**Constantine - Dresser Residence
rear dormer elevation**

Scale: Project No. 2014-01100

Date: 03/29/2016 Revised:

Constantine
Dresser
Residence

SKA-8