


BASEMENT FLOOR PLAN

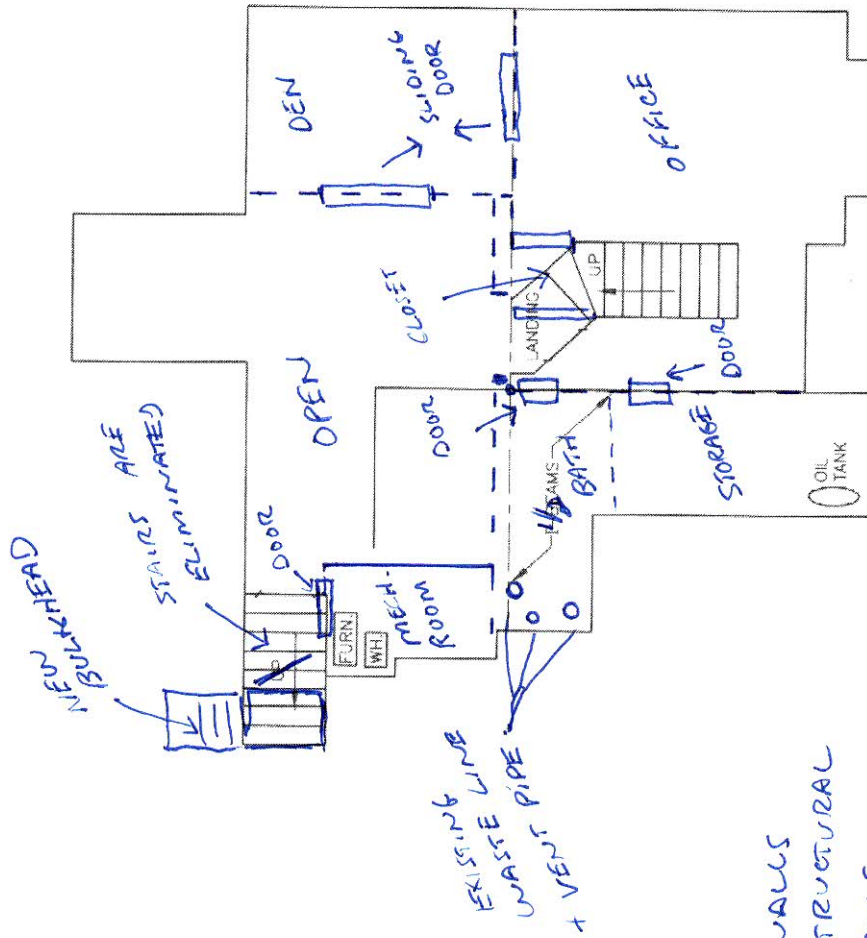

BASEMENT

- ALL NEW WALLS
- ARE NON-STRUCTURAL
- 2"X4" WALLS
- 2X4" PT PLATES
- 1/2" DRYWALL
- ACOUSTICAL CEILING
- FLOORS TBD

Revision:	
PROJECT:	
DATE:	
FIELD:	
Drawing No:	EXIST
Owner:	ANN 11 KING
Prepared:	ANN 11 KING

