
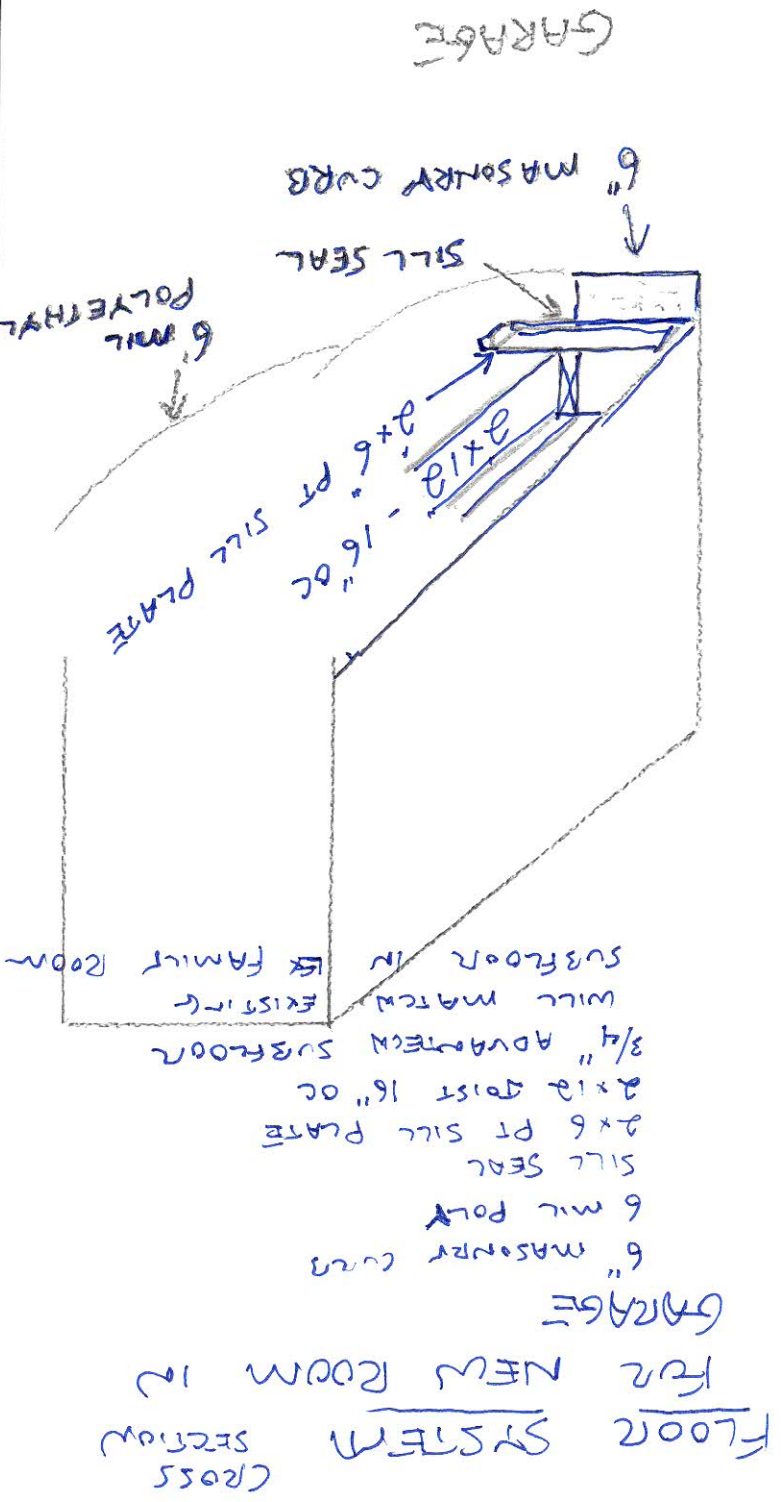


11 KINGSMARK LANE

FIRST FLOOR
SCALE: 1" = 10'

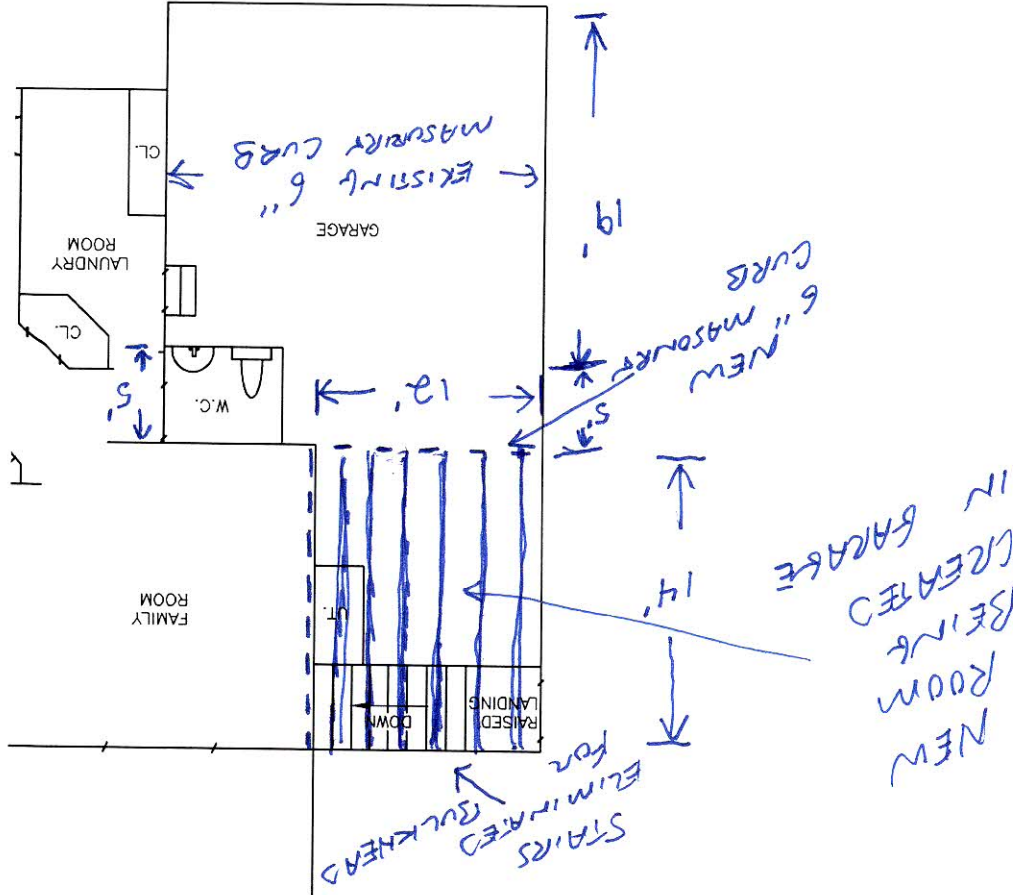

(135.73)