




FLOOR SYSTEM CROSS SECTION FOR NEW ROOM IN GARAGE

- 6" masonary curbs
- 6 mil POLY
- SILL SEAL
- 2x6 PT SILL PLATE
- 2x12 JOIST 16" oc
- 3/4" ADVANTECN SUBFLOOR
- W/ MATCH SUBFLOOR IN EXISTING FAMILY ROOM

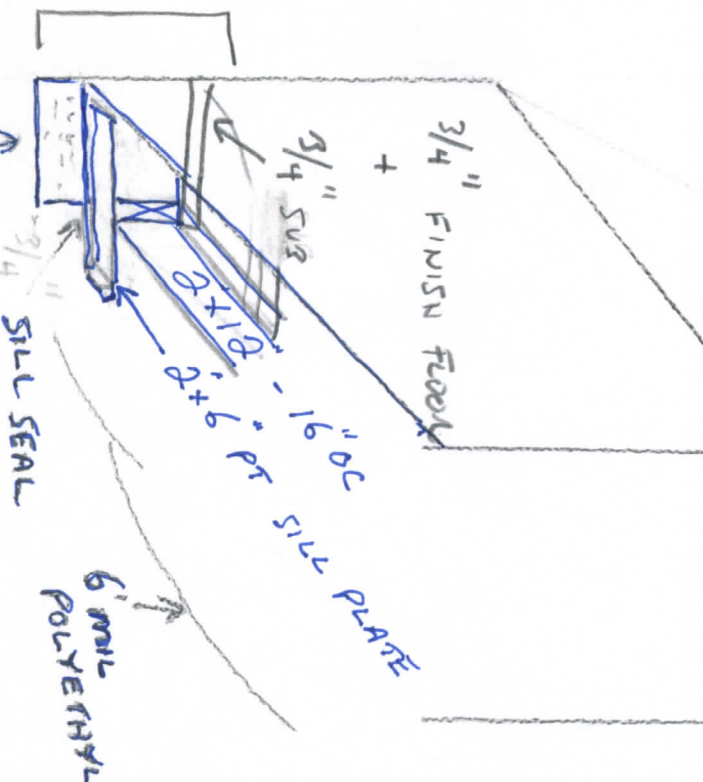

TOTAL 20"

GARAGE

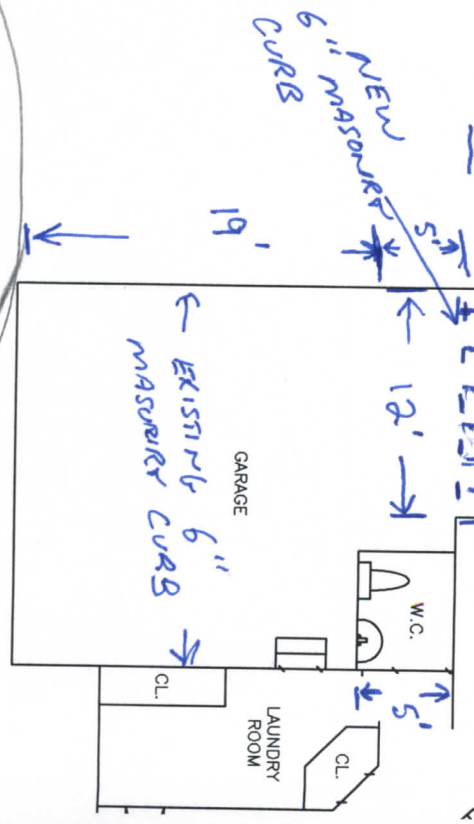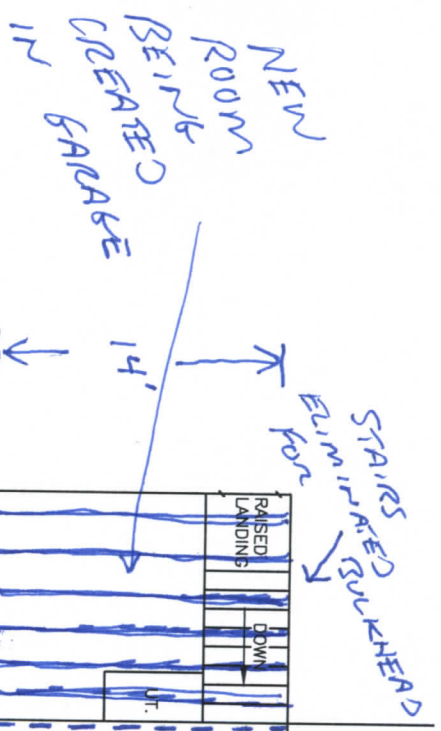

NEW FLOOR SYSTEM

- 6" CURBS
- 1.75" SILL PLATE
- 11.25" 2x12 JOIST
- .75" ADVANTECN
- 19.75" 11 KINGSMARK LANE

EXISTING CURB IN HOUSE IS 19.75"

FIRST FLOOR

SCALE: 1" = 10'