
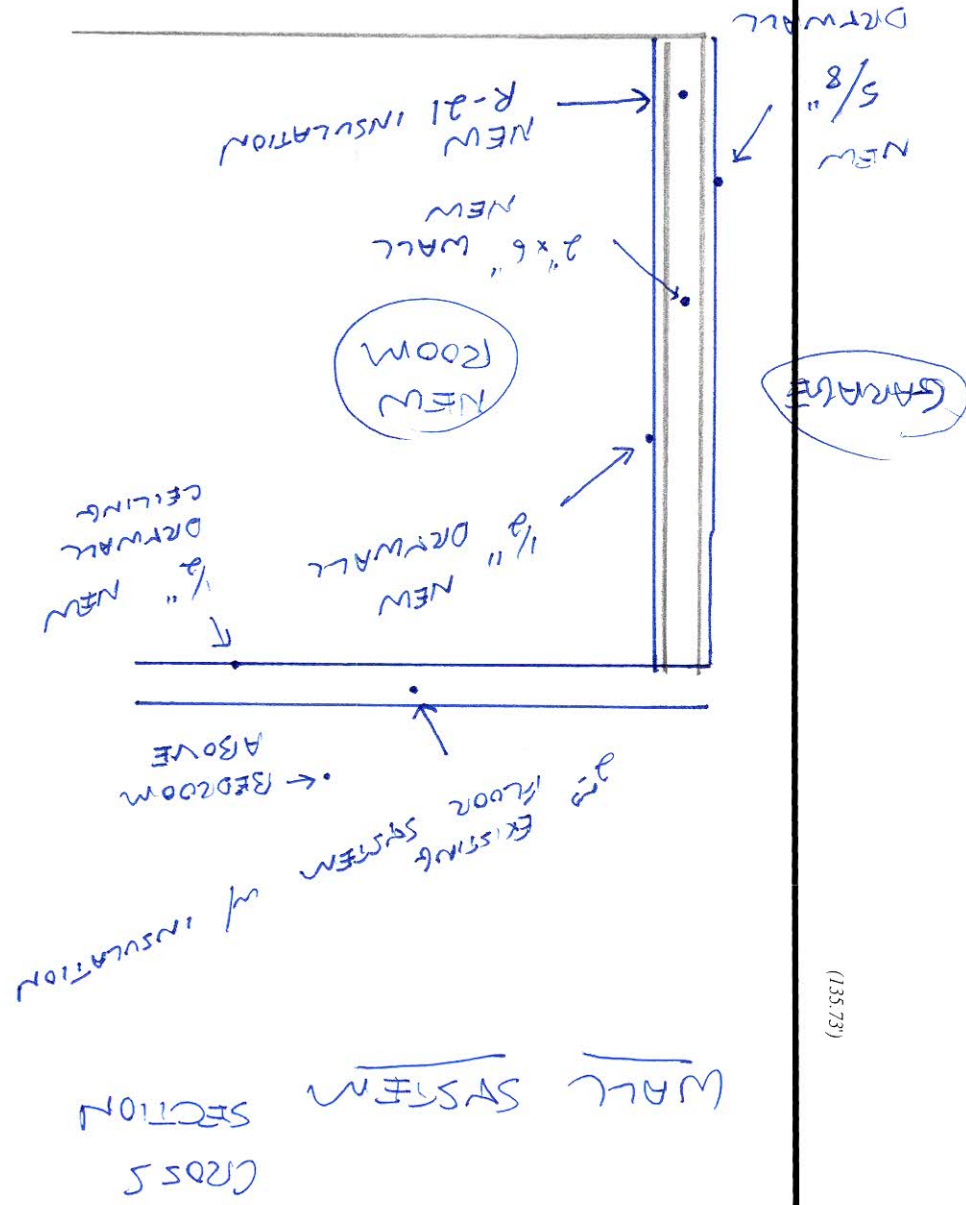


11 KINGMAN LANE

SCALE: 1" = 10'

FIRST FLOOR

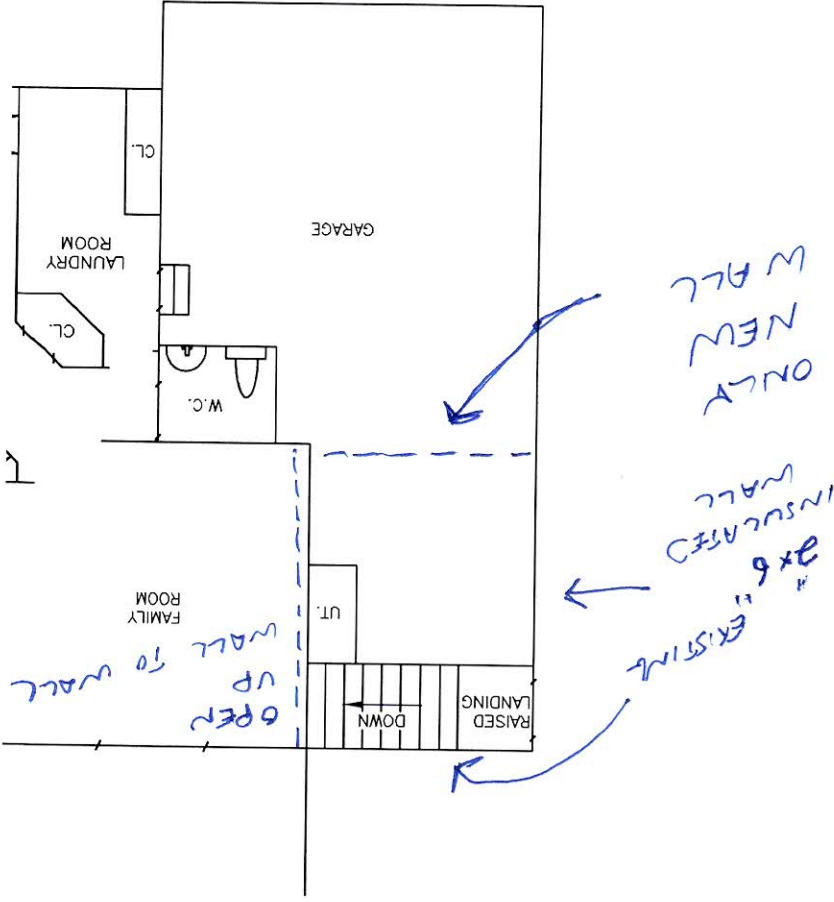

(135.73)