



WALL SYSTEM SECTION

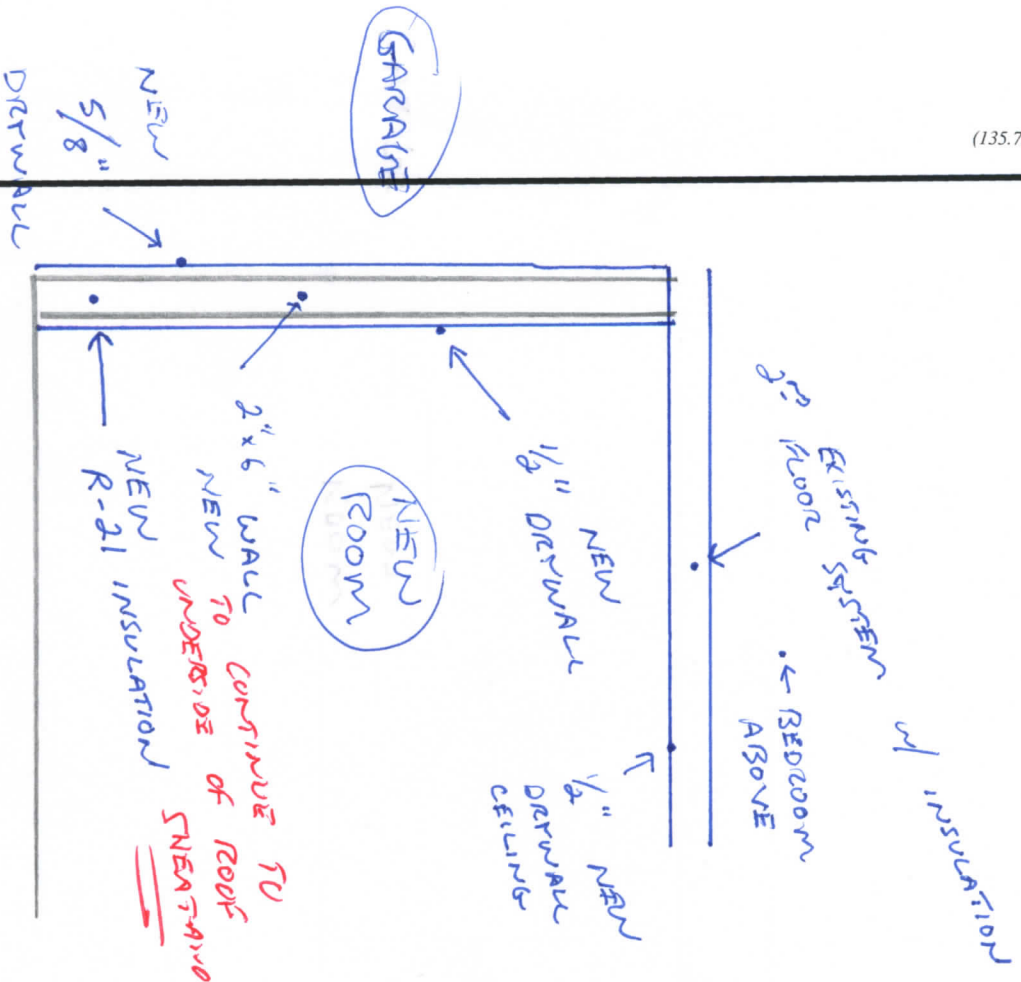

* GARAGE CEILING TO HAVE NEW DRYWALL AND FRAMING WILL CONTINUE TO UNDERSIDE OF ROOF SHEATHING

11 KINGMARK LANE

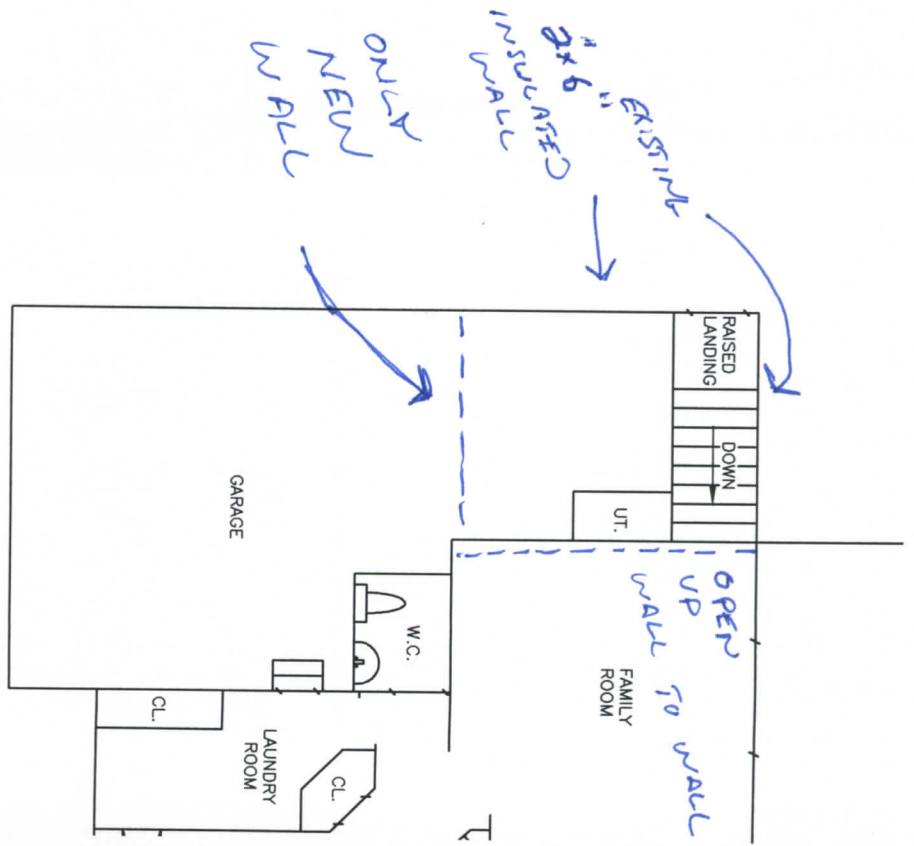

FIRST FLOOR

SCALE: 1" = 10'

0'