



ELEVATION FOR  
DECK  
35 SPAR LN  
PORTLAND 04102

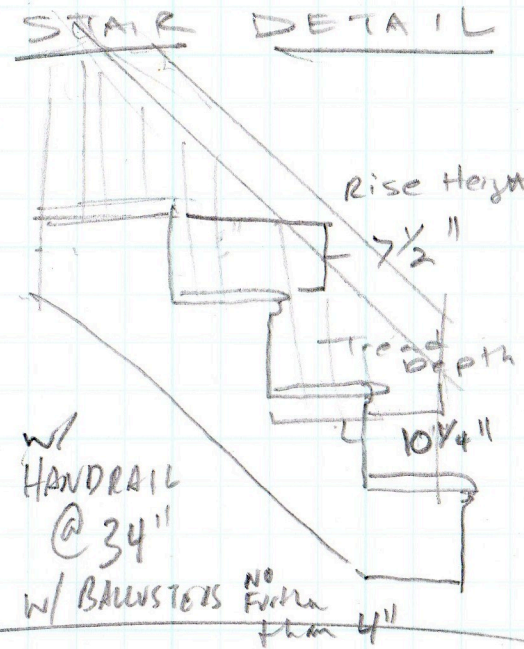

GARAGE  
(SEE SECTION)

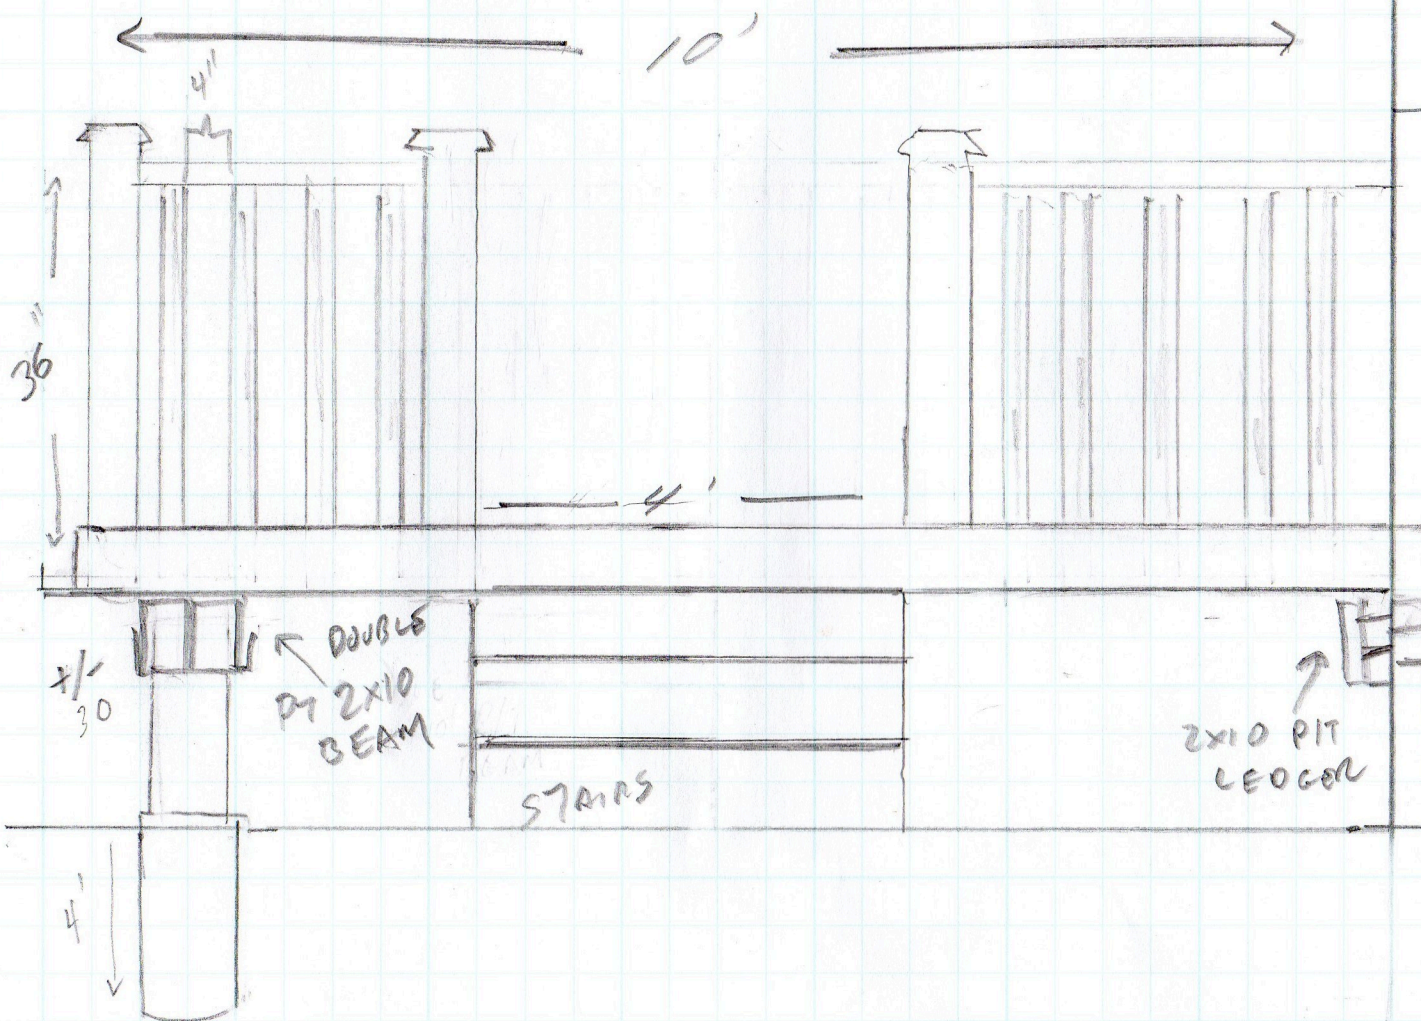