


Back Room Plan

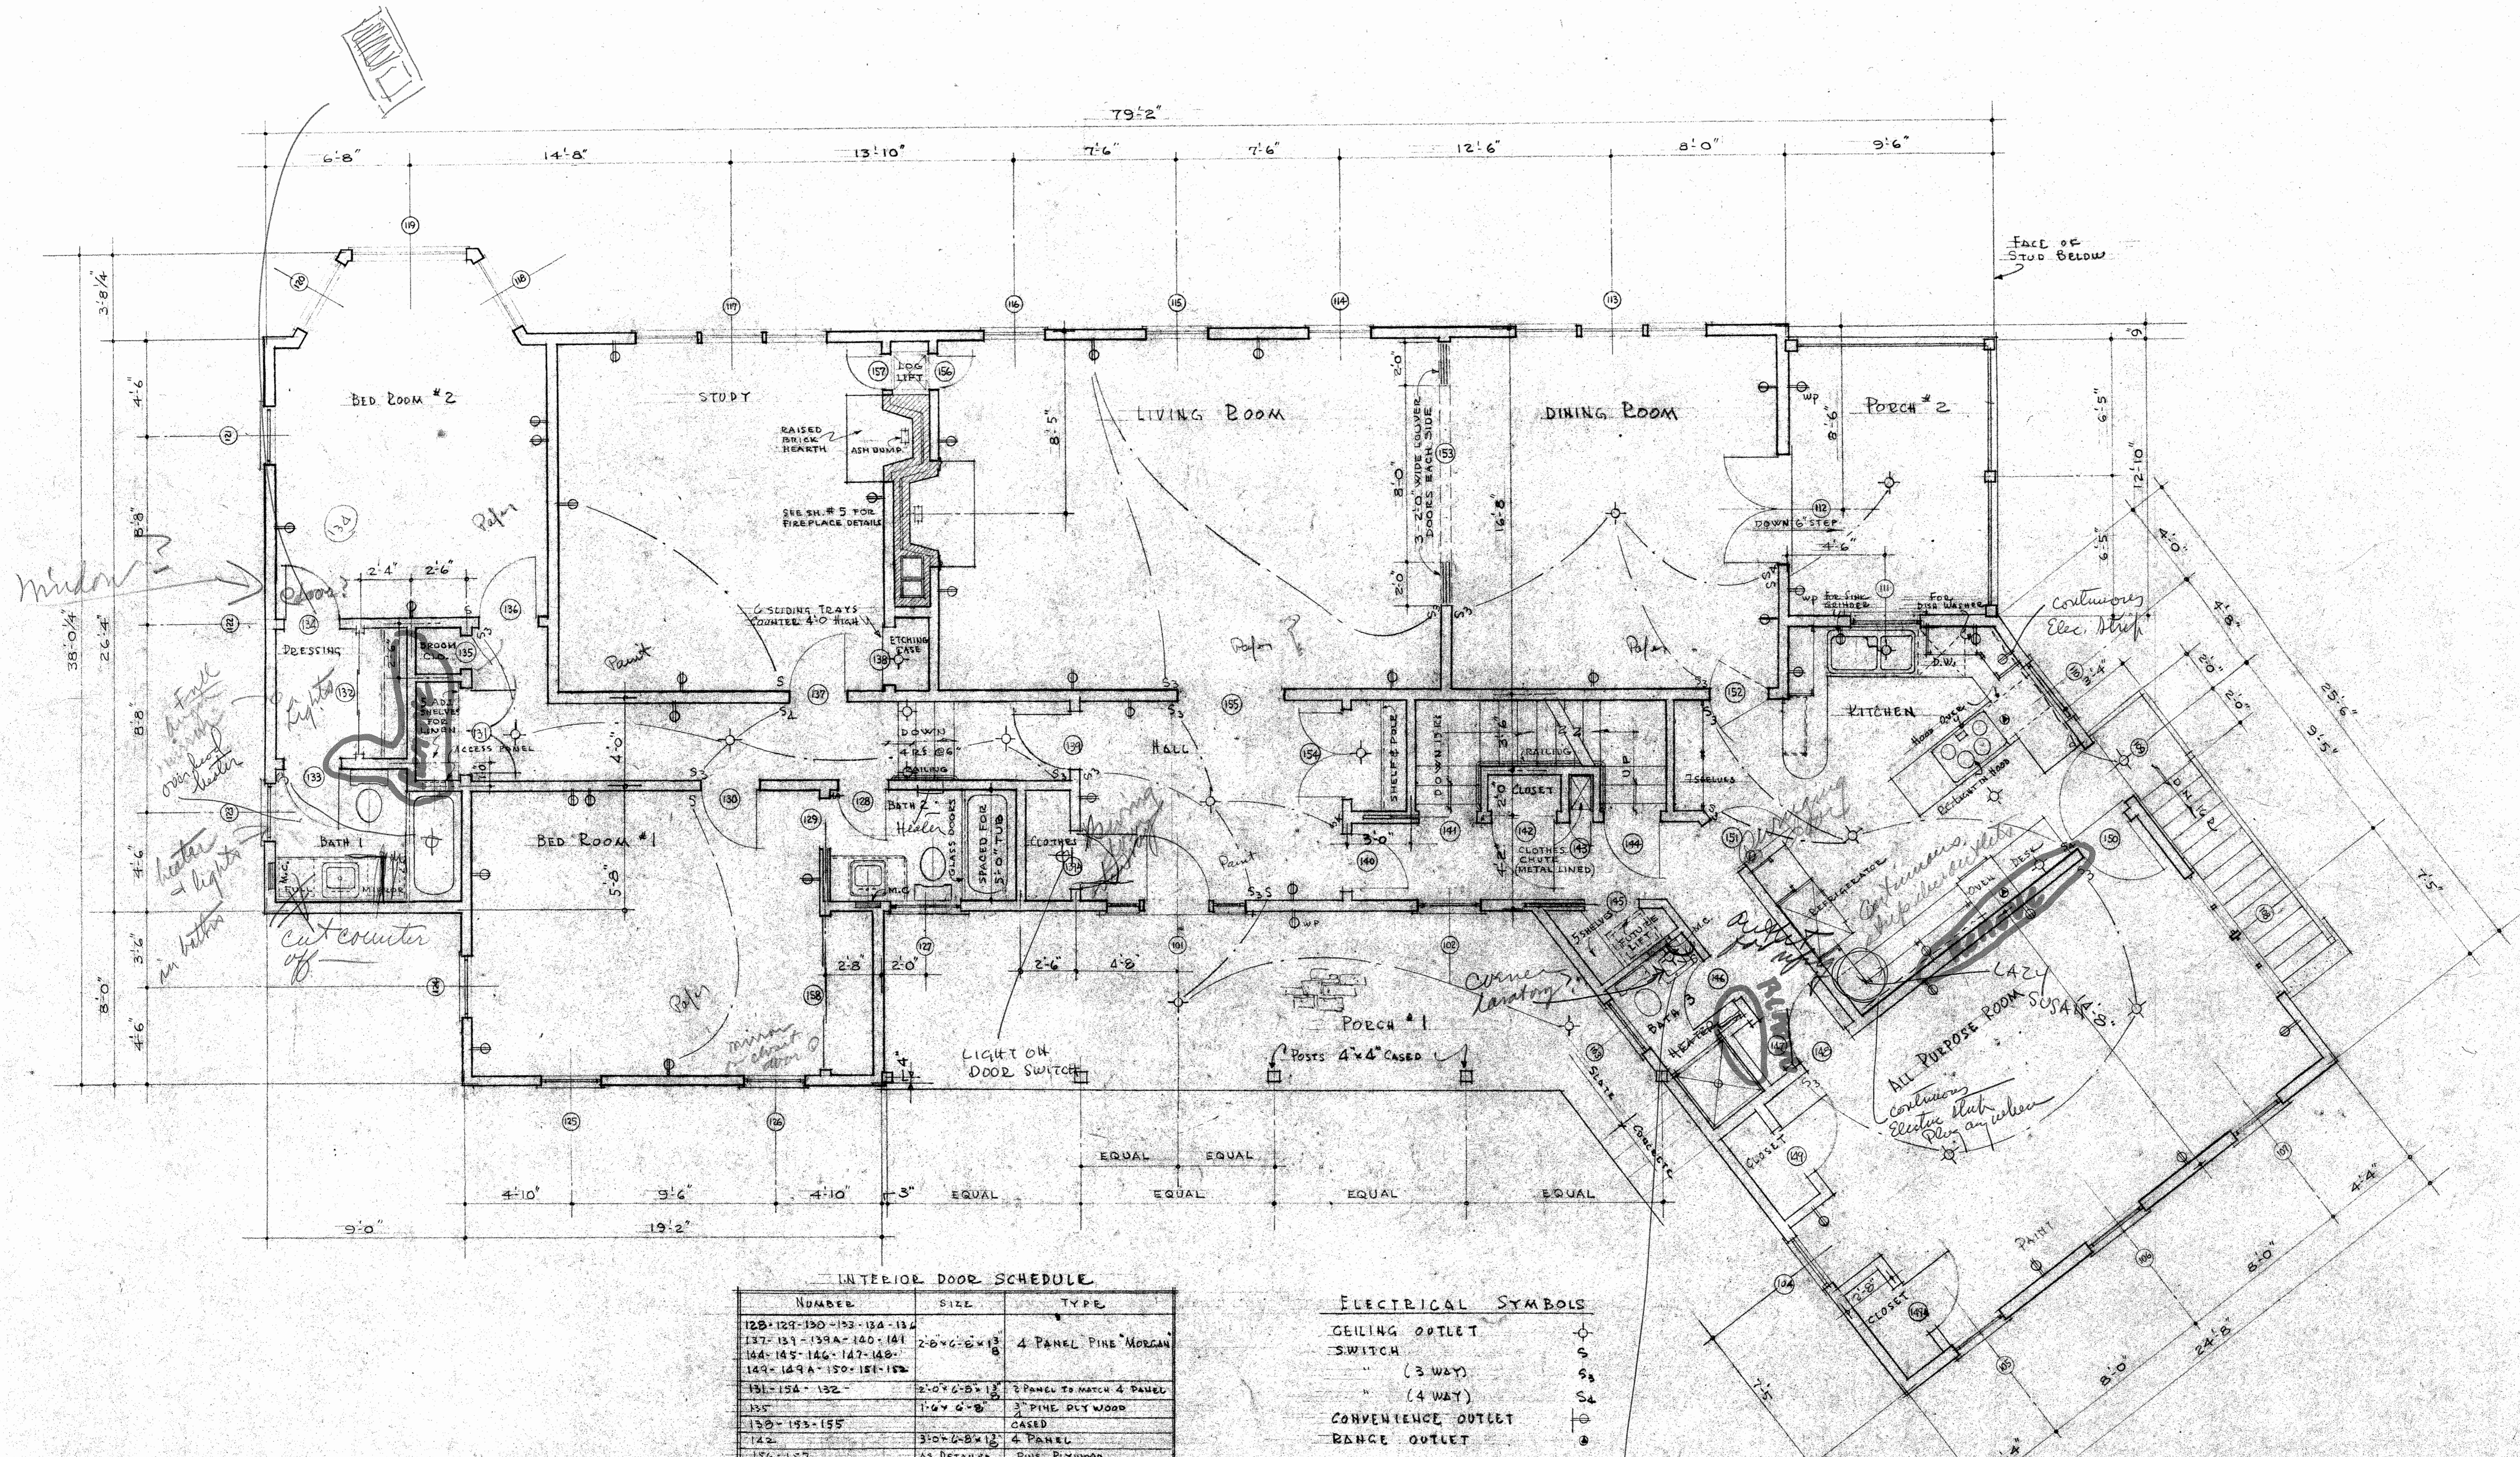

INTERIOR DOOR SCHEDULE

NUMBER	SIZE	TYPE
128-129-130-131-132-133	2-6x6-6x13	4 PANEL PINE MORGAN
137-138-139A-140-141	2-6x6-6x13	4 PANEL PINE MORGAN
144-145-146-147-148	2-6x6-6x13	4 PANEL PINE MORGAN
149-149A-150-151-152	2-6x6-6x13	4 PANEL PINE MORGAN
151-154-152	2-0x2-8x13	3 PANEL TO MATCH 4 PANEL
155	1-6x2-8	3 PINE PLY WOOD
153-153-155	3-0x2-8x13	CASED
142	3-0x2-8x13	4 PANEL
156-157	AS DETAILED	PINE PLYWOOD

ELECTRICAL SYMBOLS

CEILING OUTLET	⊙
SWITCH	⊕
" (3 WAY)	⊕
" (4 WAY)	⊕
CONVENIENCE OUTLET	⊕
RANGE OUTLET	⊕

FIRST FLOOR PLAN Existing
 HOUSE AT STROUDWATER - PORTLAND
 FOR
 MR. & MRS. E. G. PLOWMAN
 WADSWORTH & BOSTON C-5820
 ARCHITECTS
 PORTLAND, MAINE

