

Not For
Construction

HUTCHINS
DESIGN & BUILD

9 Woodland Drive
Waterboro, Maine
04087
207.409.6584
hutchinsdesignandbuild.com

Casey Residence
127 River's Edge Dr
Portland, Maine

Sheet Title:

Basement
Plan


Date:
12.01.09.

Scale:
1/4" = 1'-0"

Revisions:
06.02.10.

Sheet Number:

A1.1

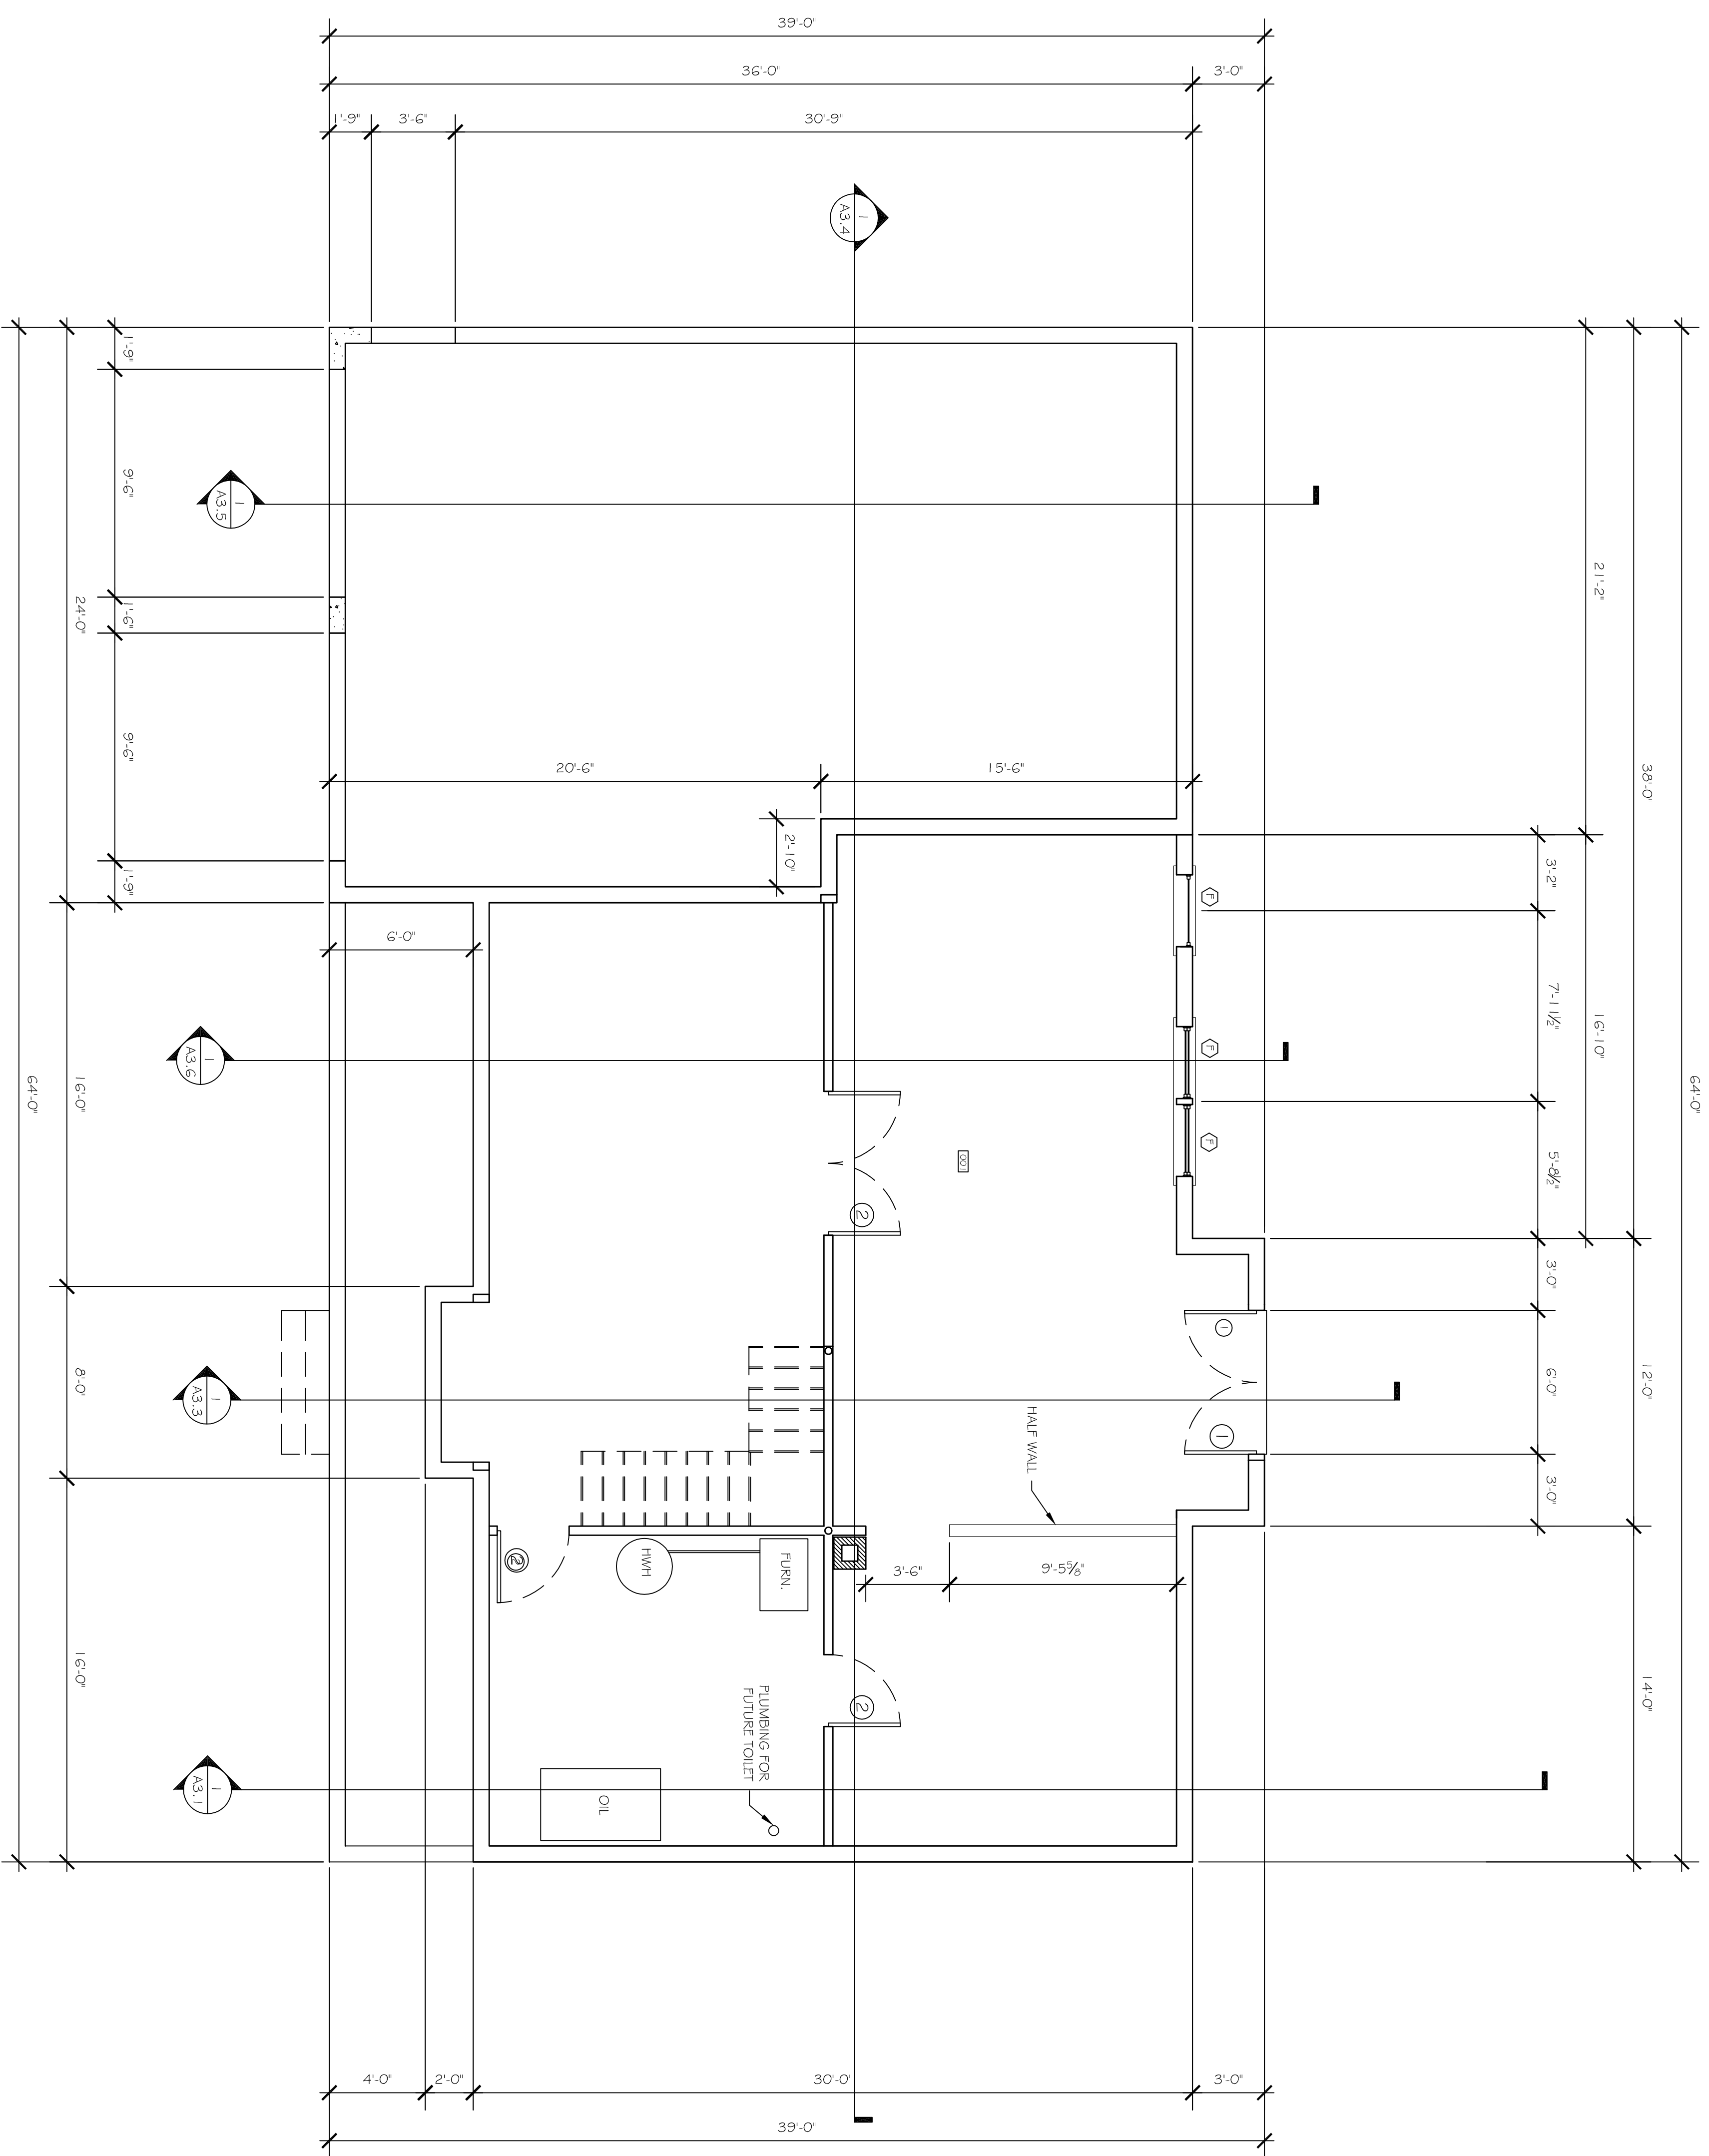

1 BASEMENT PLAN
1/4" = 1'-0"