

TOP OF TRUSS

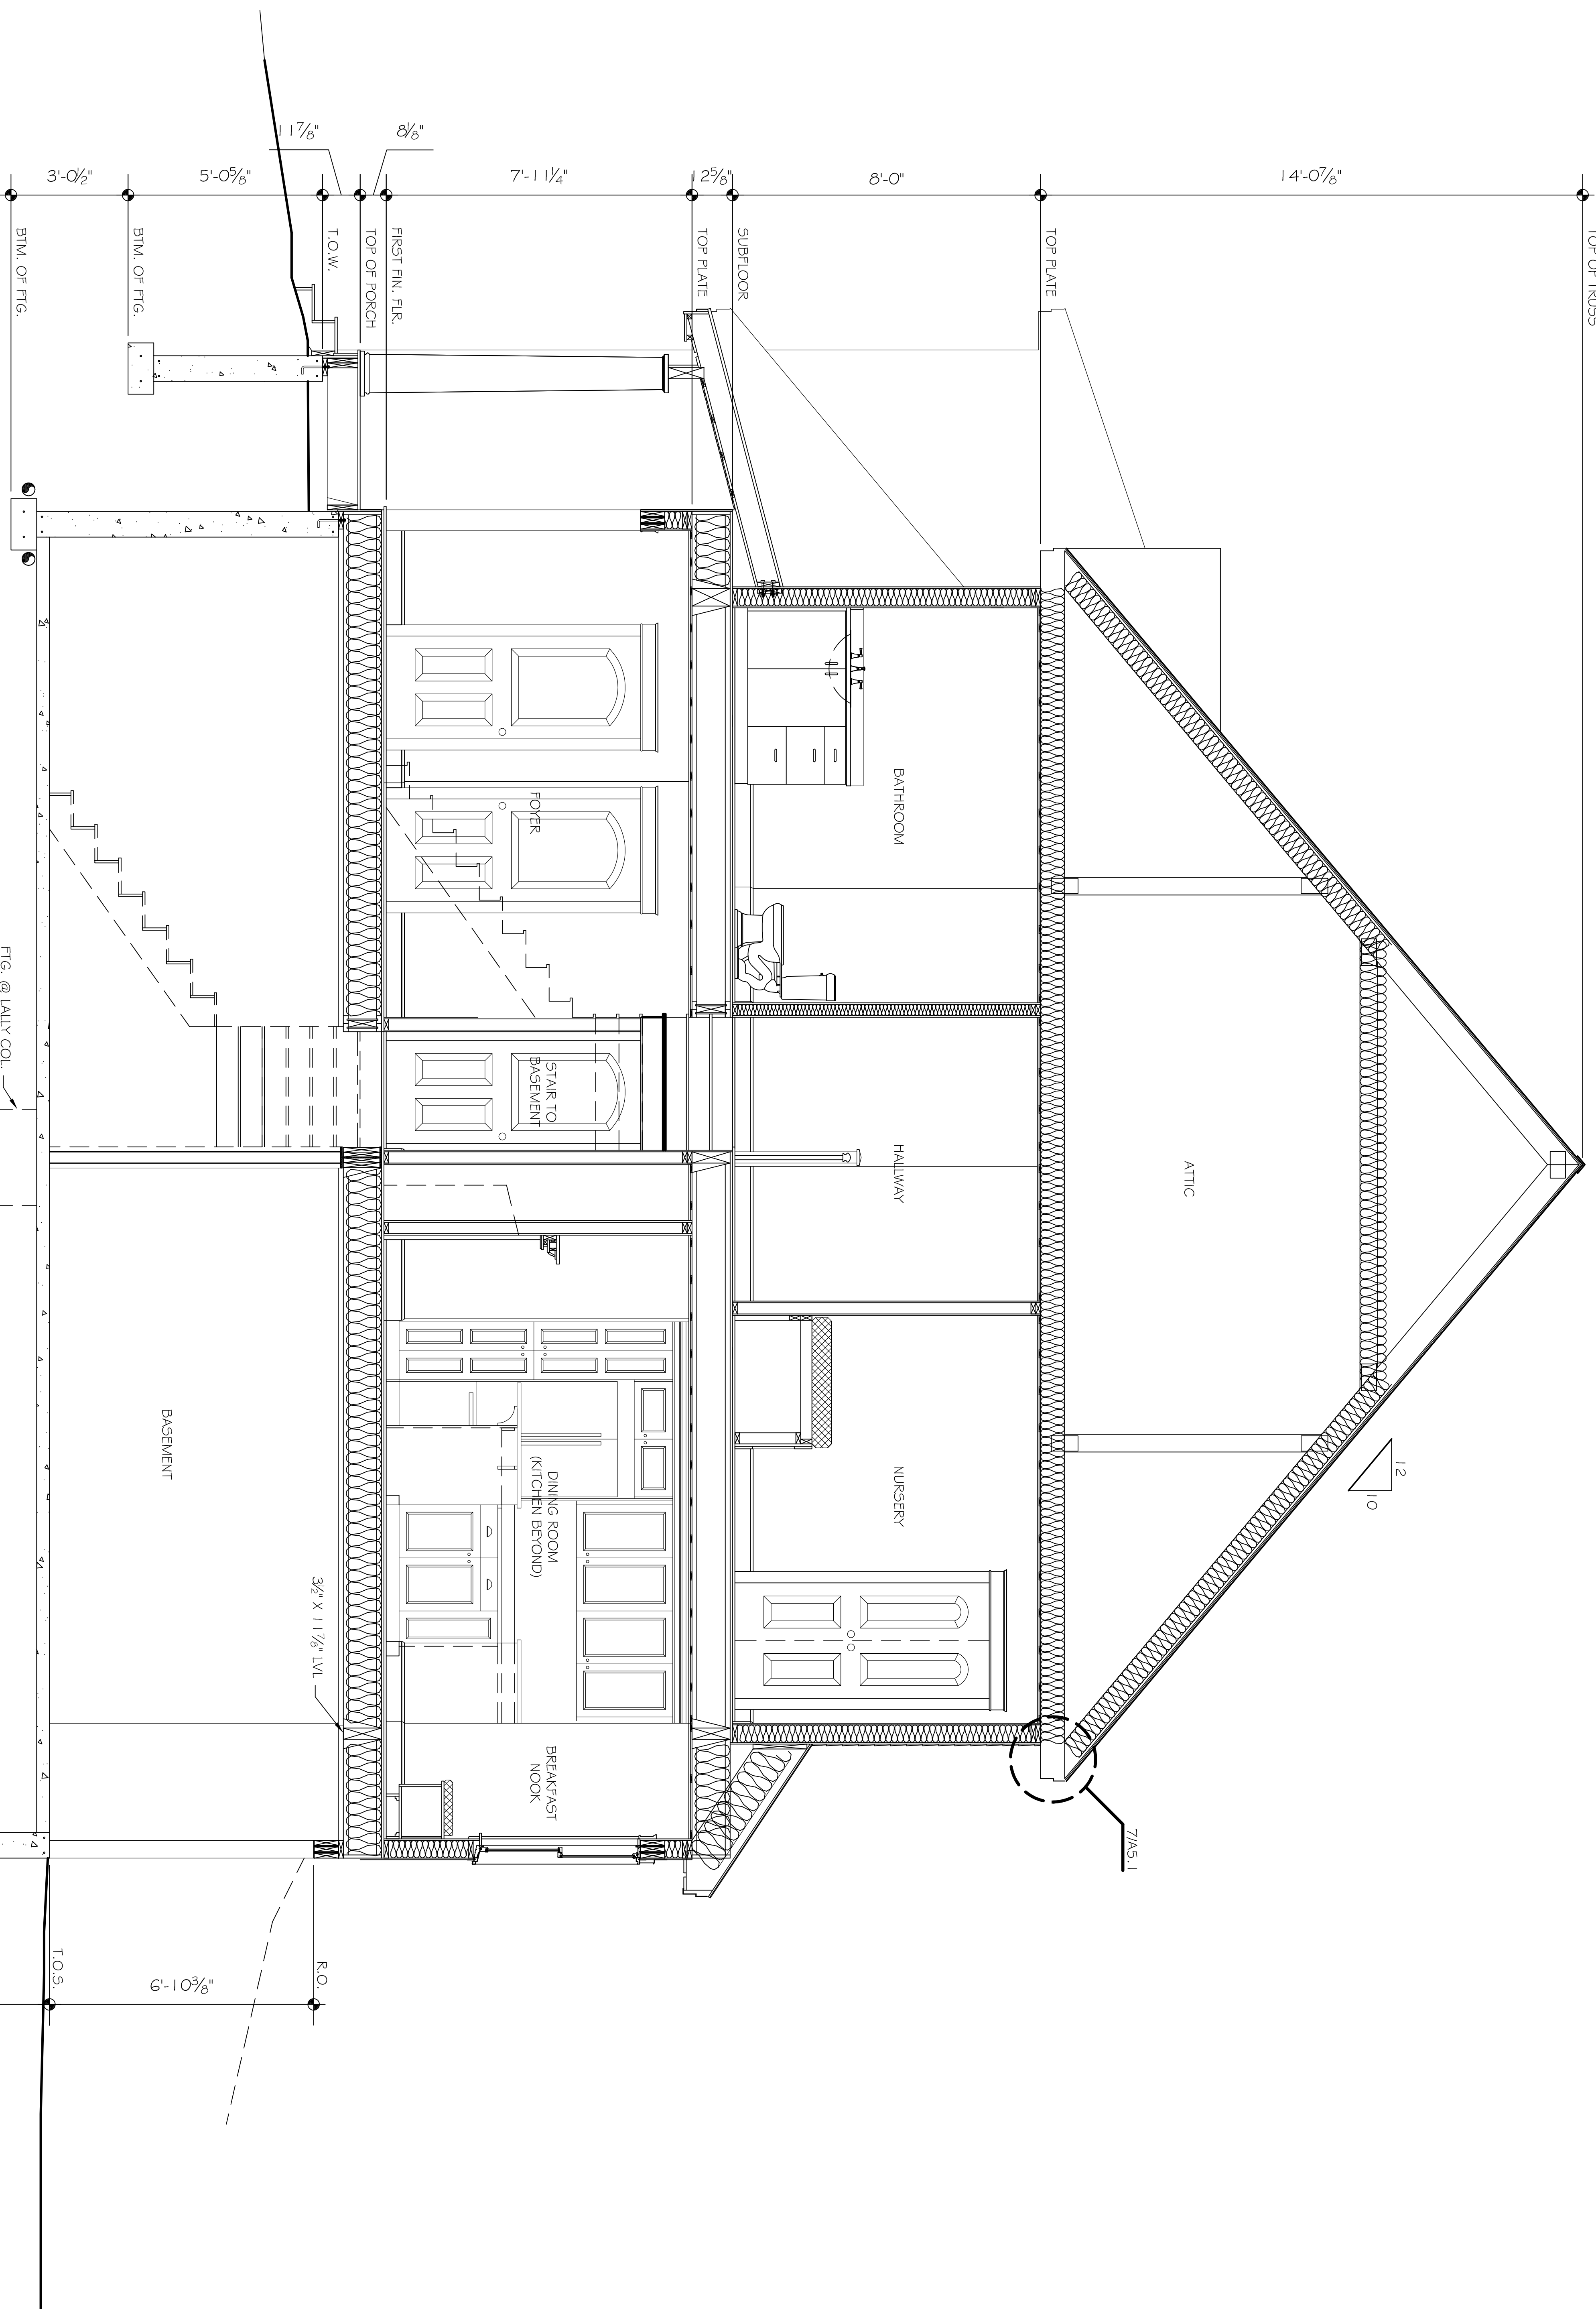


FIG. @ LALLY COL.

1 BUILDING SECTION  
1/2" = 1'-0"

Not For  
Construction

**HUTCHINS**  
DESIGN & BUILD

9 Woodland Drive

Waterboro, Maine

0 4 0 8 7

207.409.6584

[hutchinsdesignandbuild.com](http://hutchinsdesignandbuild.com)

Casey Residence  
127 River's Edge Dr  
Portland, Maine

Sheet Title:

Building Section

Date:  
12.01.09.

Scale:  
1/2" = 1'-0"

Revisions:

Sheet Number:

A3.3