

Not For
Construction

HUTCHINS
DESIGN & BUILD

9 Woodland Drive

Waterboro, Maine

0 4 0 8 7

207.409.6584

hutchinsdesignandbuild.com

Casey Residence
127 River's Edge Dr
Portland, Maine

Sheet Title:

Garage Section


Date:
12.01.09.

Scale:
3/8" = 1'-0"

Revisions:

Sheet Number:

A3.5

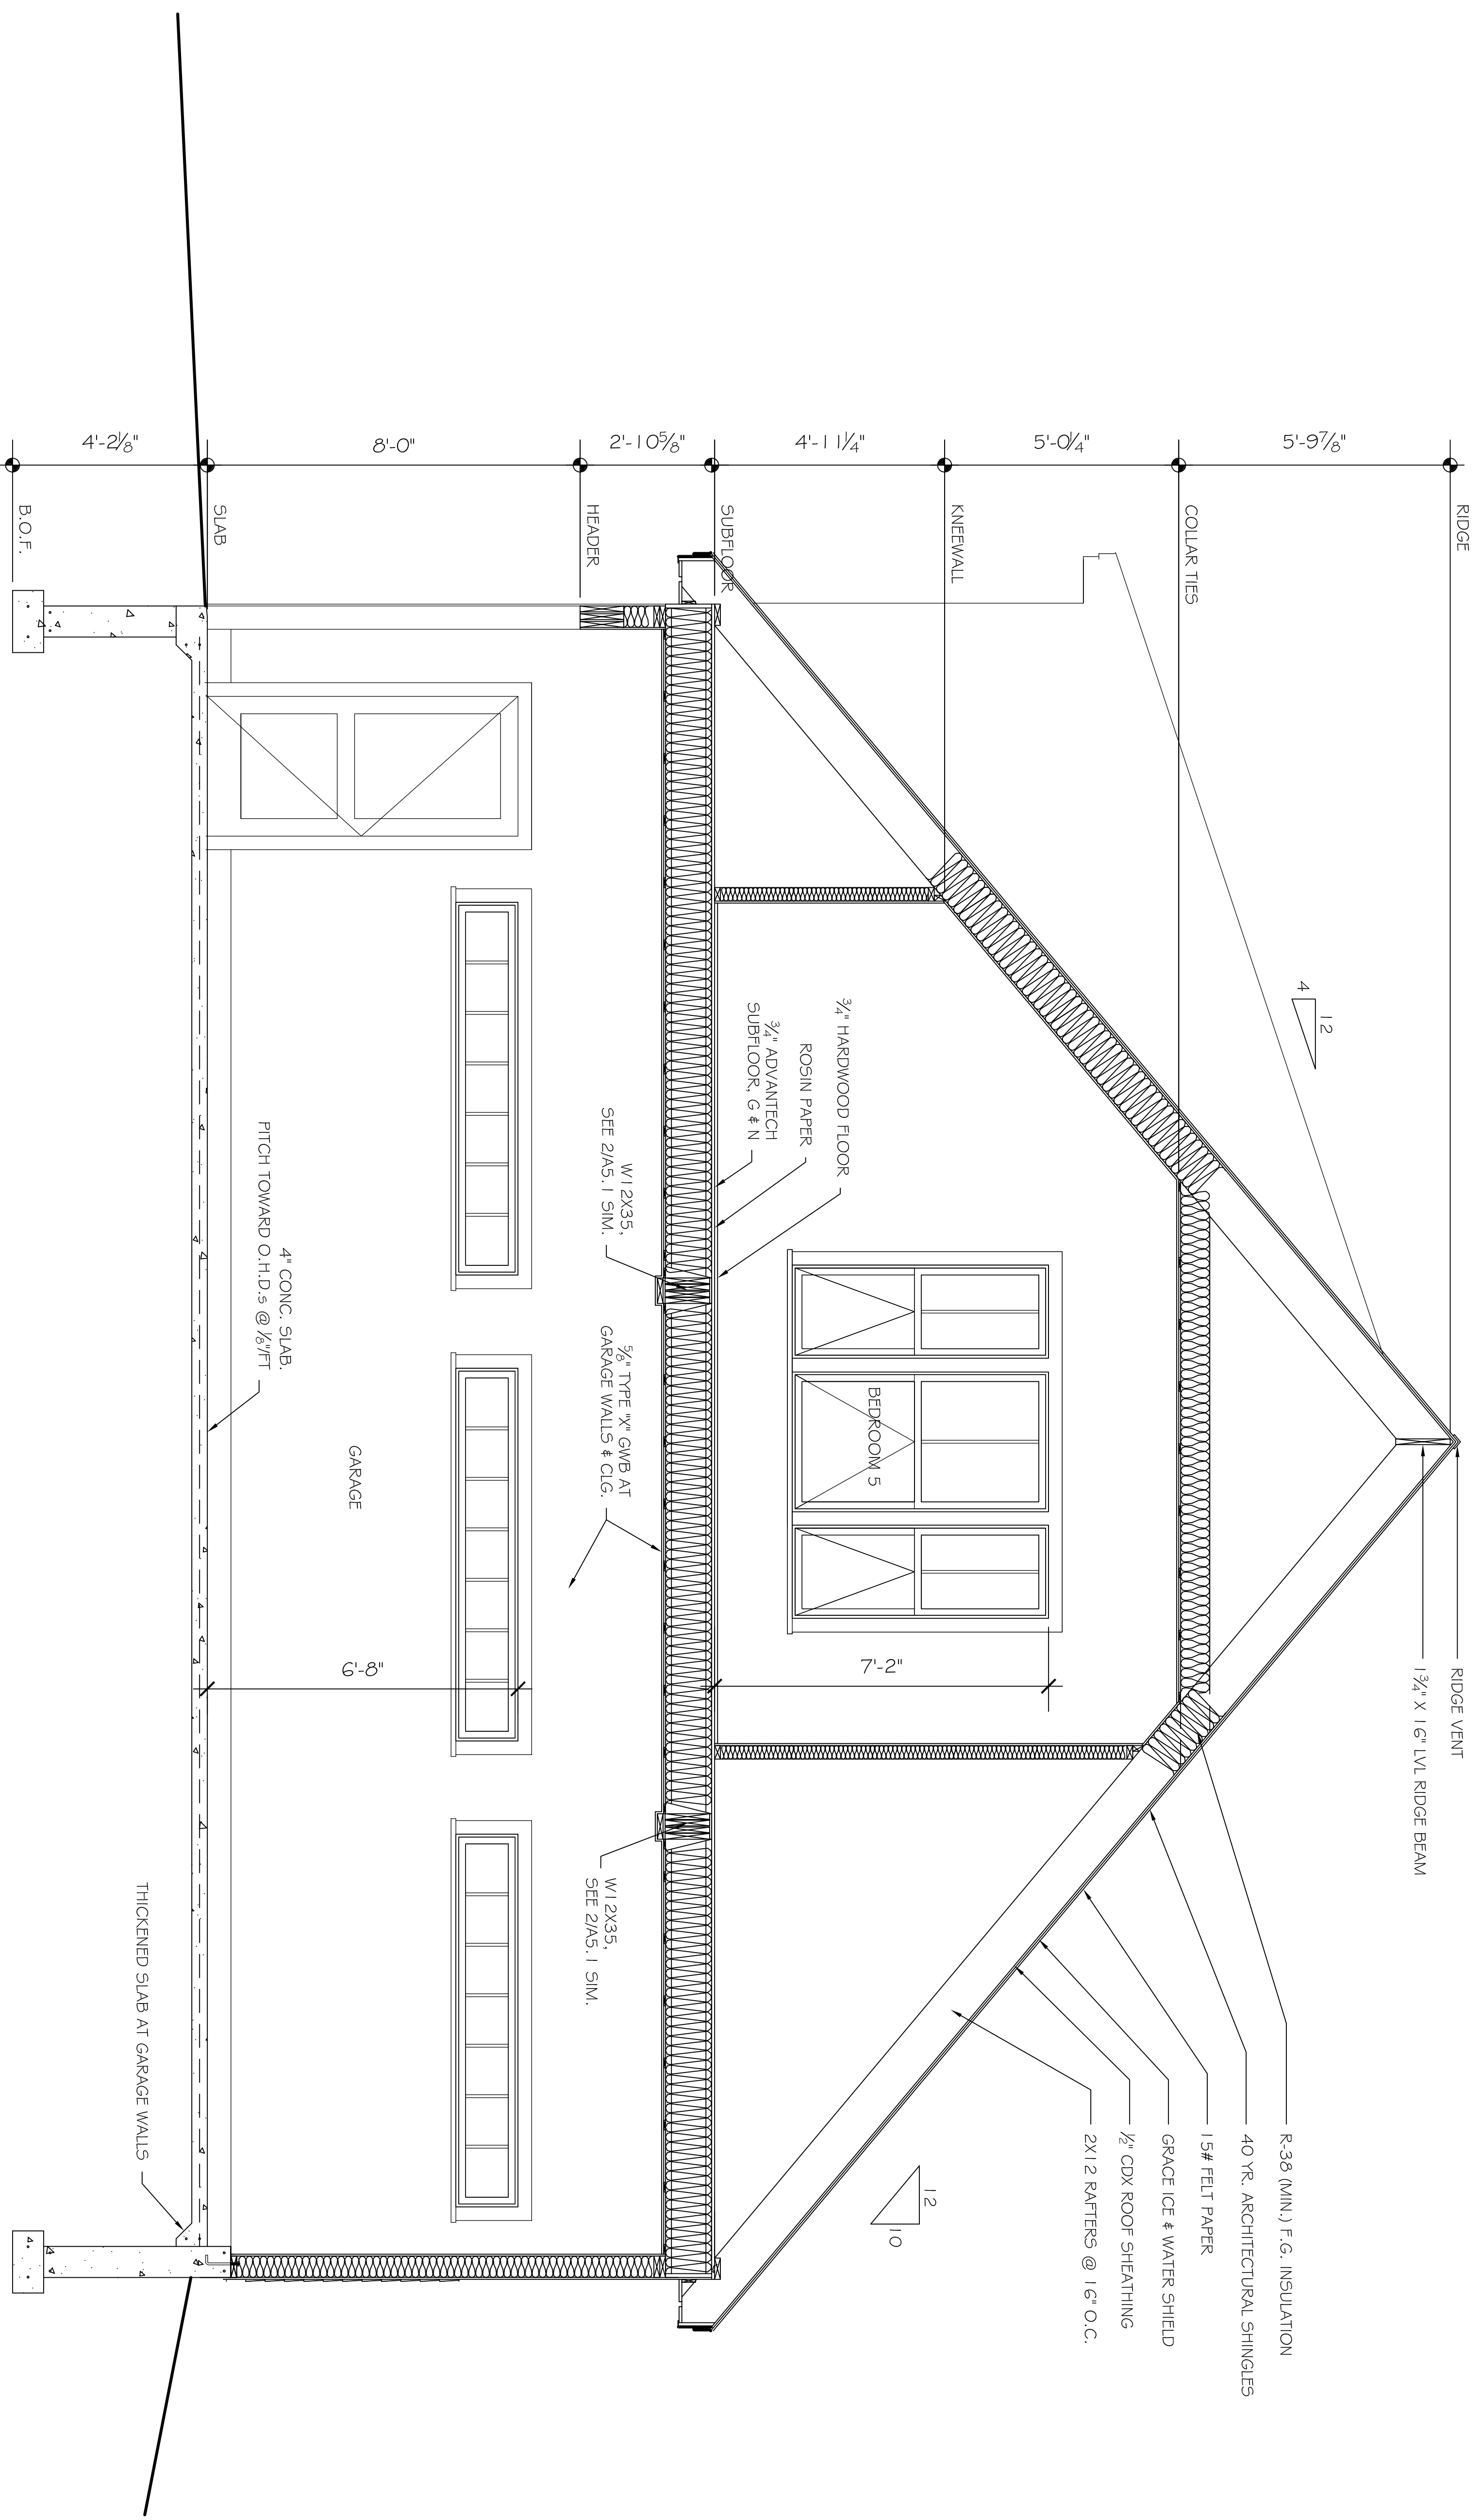

1 GARAGE SECTION
1/2" = 1'-0"