

Not For
Construction

HUTCHINS
DESIGN & BUILD

9 Woodland Drive

Waterboro, Maine

0 4 0 8 7

207.409.6584

hutchinsdesignandbuild.com

Casey Residence
127 River's Edge Dr
Portland, Maine

Sheet Title:

Building Section


Date:
12.01.09.

Scale:
3/8" = 1'-0"

Revisions:

Sheet Number:

A3.6

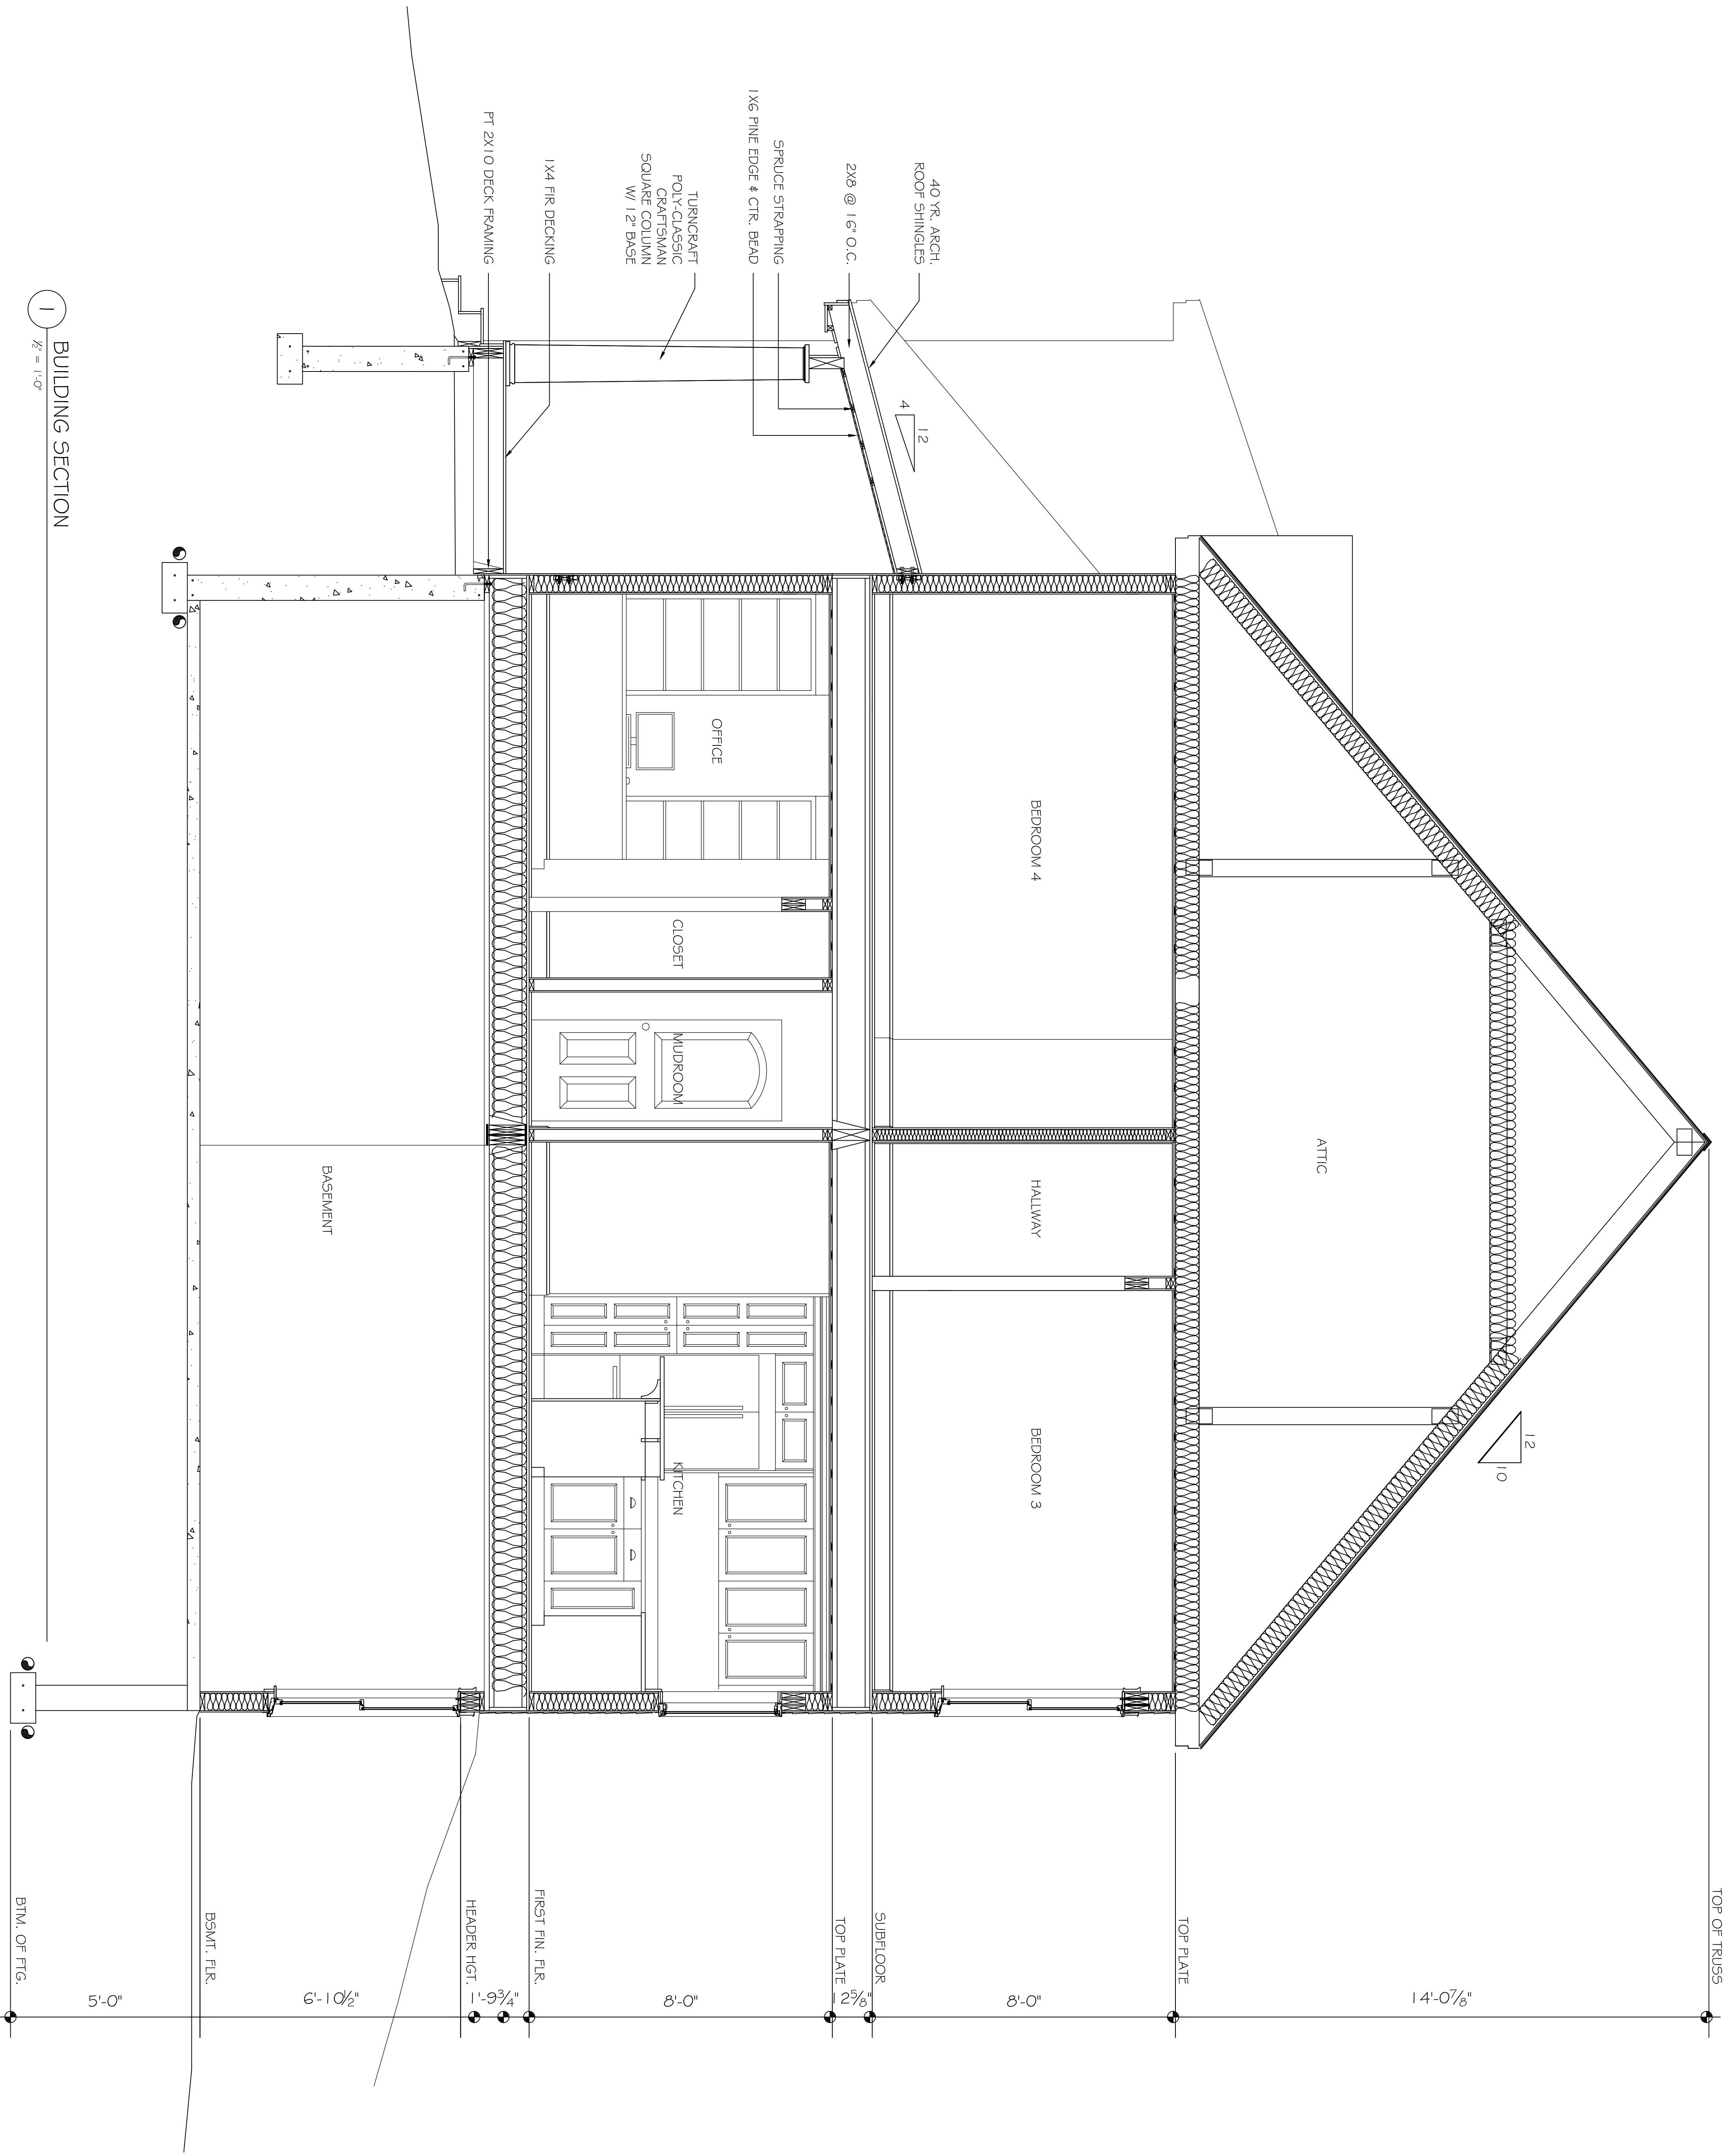

1 BUILDING SECTION

1/2" = 1'-0"

BTML OF FIG.

5'-0"

BSMT. FLR.

6'-10 1/2"

HEADER HGT.

1'-9 3/4"

FIRST FIN. FLR.

8'-0"

TOP PLATE

SUBFLOOR

2 5/8"

8'-0"

BEDROOM 3

HALLWAY

BEDROOM 4

ATTIC

TOP PLATE

14'-0 7/8"

TOP OF TRUSS