

Not For Construction

HUTCHINS
DESIGN & BUILD

9 Woodland Drive

Waterboro, Maine


0 4 0 8 7

207.409.6584


hutchinsdesignandbuild.com

Casey Residence
127 River's Edge Dr
Portland, Maine


FINISH SCHEDULE		FLOORS			BASE		WALLS		CASING		CROWN		REMARKS		
No.	ROOM	MATERIAL	FINISH	PROFILE	MATERIAL	FINISH	MATERIAL	FINISH	PROFILE	MATERIAL	FINISH	PROFILE	MATERIAL	FINISH	REMARKS
001	BASMENT	CONCRETE	CARPET	BROSCO B400	PRIMED PINE	PTD.	GWB	PTD.	1X4 W/ HANCOCK	POPULAR	PTD.				
101	FOYER	4" RED BIRCH	CLR. SATIN	BROSCO B400	PRIMED PINE	PTD.	GWB	PTD.	1X4 W/ HANCOCK	POPULAR	PTD.	COVE	POPULAR	PTD.	
102	COAT CLOSET	4" RED BIRCH	CLR. SATIN	BROSCO B400	PRIMED PINE	PTD.	GWB	PTD.	1X4 W/ HANCOCK	POPULAR	PTD.	COVE	POPULAR	PTD.	
103	STAIR	4" RED BIRCH	CLR. SATIN				GWB	PTD.	1X4 W/ HANCOCK	POPULAR	PTD.	COVE	POPULAR	PTD.	
104	OFFICE/STUDY	4" RED BIRCH	CLR. SATIN	BROSCO B400	PRIMED PINE	PTD.	GWB	PTD.	1X4 W/ HANCOCK	POPULAR	PTD.	COVE	POPULAR	PTD.	
105	STORAGE CLOSET	4" RED BIRCH	CLR. SATIN	BROSCO B400	PRIMED PINE	PTD.	GWB	PTD.	1X4 W/ HANCOCK	POPULAR	PTD.	COVE	POPULAR	PTD.	
106	POWDER ROOM	4" RED BIRCH	CLR. SATIN	BROSCO B400	PRIMED PINE	PTD.	GWB	PTD.	1X4 W/ HANCOCK	POPULAR	PTD.	COVE	POPULAR	PTD.	
107	KITCHEN	4" RED BIRCH	CLR. SATIN	BROSCO B400	PRIMED PINE	PTD.	GWB	PTD.	1X4 W/ HANCOCK	POPULAR	PTD.	COVE	POPULAR	PTD.	
108	PAINTY	4" RED BIRCH	CLR. SATIN	BROSCO B400	PRIMED PINE	PTD.	GWB	PTD.	1X4 W/ HANCOCK	POPULAR	PTD.	COVE	POPULAR	PTD.	
109	MUDROOM	TILE	N/A	BROSCO B400	PRIMED PINE	PTD.	GWB	PTD.	1X4 W/ HANCOCK	POPULAR	PTD.	COVE	POPULAR	PTD.	
110	COAT CLOSET	TILE	N/A	BROSCO B400	PRIMED PINE	PTD.	GWB	PTD.	1X4 W/ HANCOCK	POPULAR	PTD.	COVE	POPULAR	PTD.	
111	DINING ROOM	4" RED BIRCH	CLR. SATIN	BROSCO B400	PRIMED PINE	PTD.	GWB	PTD.	1X4 W/ HANCOCK	POPULAR	PTD.	COVE	POPULAR	PTD.	
112	LIVING ROOM	4" RED BIRCH	CLR. SATIN	BROSCO B400	PRIMED PINE	PTD.	GWB	PTD.	1X4 W/ HANCOCK	POPULAR	PTD.	COVE	POPULAR	PTD.	
113	MEDIA ROOM	4" RED BIRCH	CLR. SATIN	BROSCO B400	PRIMED PINE	PTD.	GWB	PTD.	1X4 W/ HANCOCK	POPULAR	PTD.	COVE	POPULAR	PTD.	
114	SCREEN PORCH	1X4 FIR DECKING	NONE						1X4	PINE	CLR. POLY				
115	COVERED FRONT PORCH	1X4 FIR DECKING	NONE						N/A	N/A	N/A				
116	GARAGE	CONCRETE	NONE				GWB	PTD.	1X4 W/ HANCOCK	POPULAR	PTD.				5/8" TYPE "X" GWB
201	HALLWAY	4" RED BIRCH	CLR. SATIN	BROSCO B400	PRIMED PINE	PTD.	GWB	PTD.	1X4 W/ HANCOCK	POPULAR	PTD.				
202	LINEN CLOSET	4" RED BIRCH	CLR. SATIN	BROSCO B400	PRIMED PINE	PTD.	GWB	PTD.	1X4 W/ HANCOCK	POPULAR	PTD.				
203	BATHROOM	TILE	N/A	BROSCO B400	PRIMED PINE	PTD.	GWB	PTD.	1X4 W/ HANCOCK	POPULAR	PTD.				
204	MASTER BEDROOM	4" RED BIRCH	CLR. SATIN	BROSCO B400	PRIMED PINE	PTD.	GWB	PTD.	1X4 W/ HANCOCK	POPULAR	PTD.				
205	N/A														
206	HER WALK-IN CLOSET	4" RED BIRCH	CLR. SATIN	BROSCO B400	PRIMED PINE	PTD.	GWB	PTD.	1X4 W/ HANCOCK	POPULAR	PTD.				
207	HIS WALK-IN CLOSET	4" RED BIRCH	CLR. SATIN	BROSCO B400	PRIMED PINE	PTD.	GWB	PTD.	1X4 W/ HANCOCK	POPULAR	PTD.				
208	MASTER BATH	4" RED BIRCH	CLR. SATIN	BROSCO B400	PRIMED PINE	PTD.	GWB	PTD.	1X4 W/ HANCOCK	POPULAR	PTD.				
209	SHOWER	TILE	N/A				TILE	N/A	N/A	N/A	N/A				
210	BEDROOM 2	4" RED BIRCH	CLR. SATIN	BROSCO B400	PRIMED PINE	PTD.	GWB	PTD.	1X4 W/ HANCOCK	POPULAR	PTD.				
211	CLOSET	4" RED BIRCH	CLR. SATIN	BROSCO B400	PRIMED PINE	PTD.	GWB	PTD.	1X4 W/ HANCOCK	POPULAR	PTD.				
212	CLOSET	4" RED BIRCH	CLR. SATIN	BROSCO B400	PRIMED PINE	PTD.	GWB	PTD.	1X4 W/ HANCOCK	POPULAR	PTD.				
213	BEDROOM 3	4" RED BIRCH	CLR. SATIN	BROSCO B400	PRIMED PINE	PTD.	GWB	PTD.	1X4 W/ HANCOCK	POPULAR	PTD.				
214	CLOSET	4" RED BIRCH	CLR. SATIN	BROSCO B400	PRIMED PINE	PTD.	GWB	PTD.	1X4 W/ HANCOCK	POPULAR	PTD.				
215	BEDROOM 4	4" RED BIRCH	CLR. SATIN	BROSCO B400	PRIMED PINE	PTD.	GWB	PTD.	1X4 W/ HANCOCK	POPULAR	PTD.				
216	CLOSET	4" RED BIRCH	CLR. SATIN	BROSCO B400	PRIMED PINE	PTD.	GWB	PTD.	1X4 W/ HANCOCK	POPULAR	PTD.				
217	LAUNDRY	4" RED BIRCH	CLR. SATIN	BROSCO B400	PRIMED PINE	PTD.	GWB	PTD.	1X4 W/ HANCOCK	POPULAR	PTD.				
218	BEDROOM 5	4" RED BIRCH	CLR. SATIN	BROSCO B400	PRIMED PINE	PTD.	GWB	PTD.	1X4 W/ HANCOCK	POPULAR	PTD.				
219	CLOSET	4" RED BIRCH	CLR. SATIN	BROSCO B400	PRIMED PINE	PTD.	GWB	PTD.	1X4 W/ HANCOCK	POPULAR	PTD.				

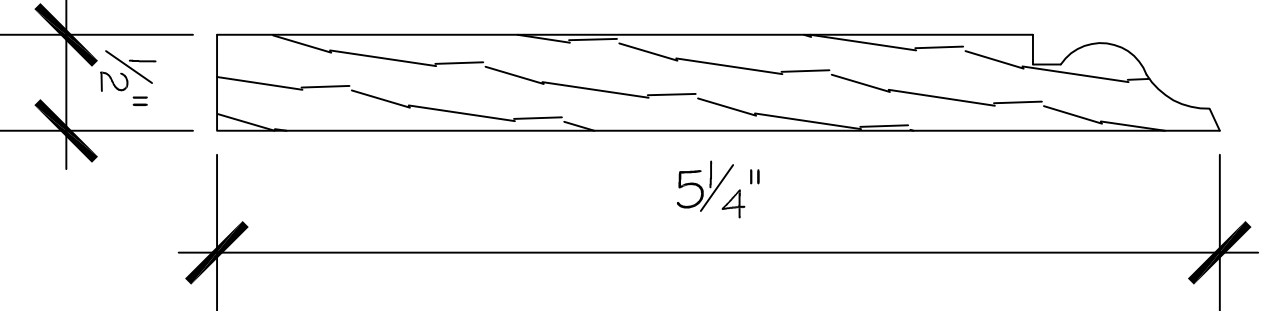


SPEED BASE
BROSCO B400
3/4" X 5/4"

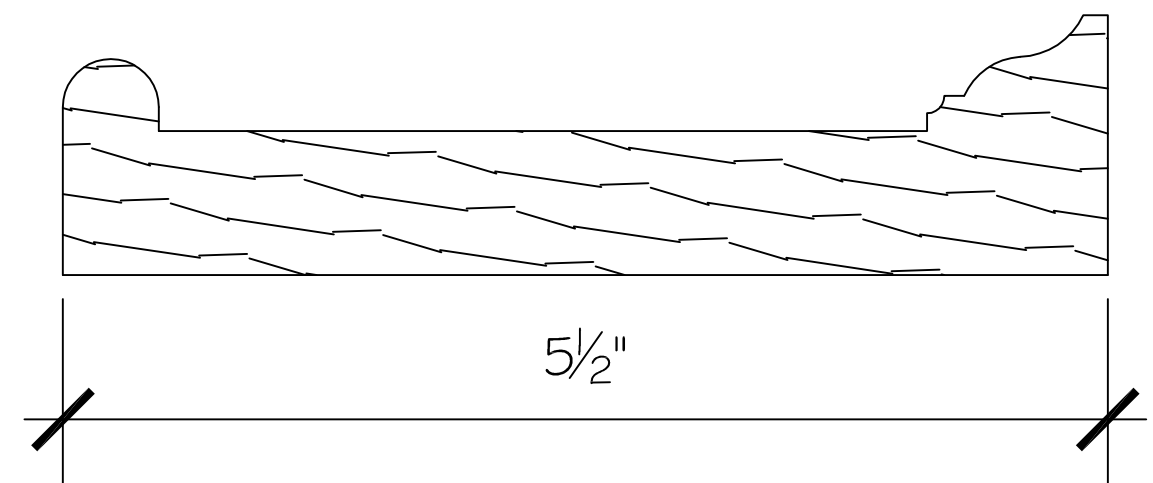


WINDOW/DOOR HEAD
HANCOCK Moulding
3/4" X 5 1/2"

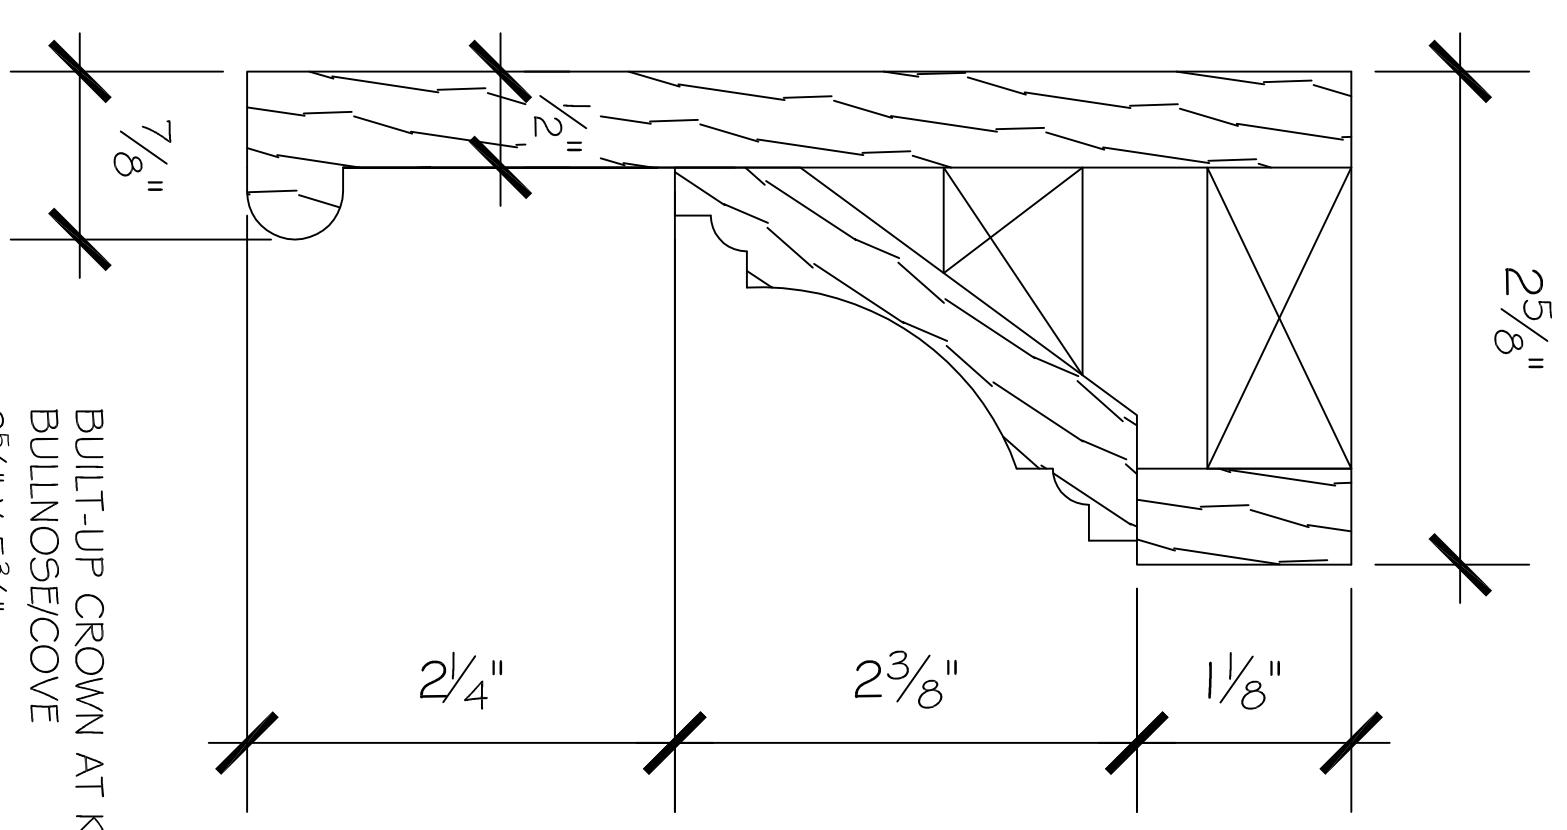


BUILT-UP CROWN AT KITCHEN
BULLNOSE/COVER
25/8" X 5 3/4"

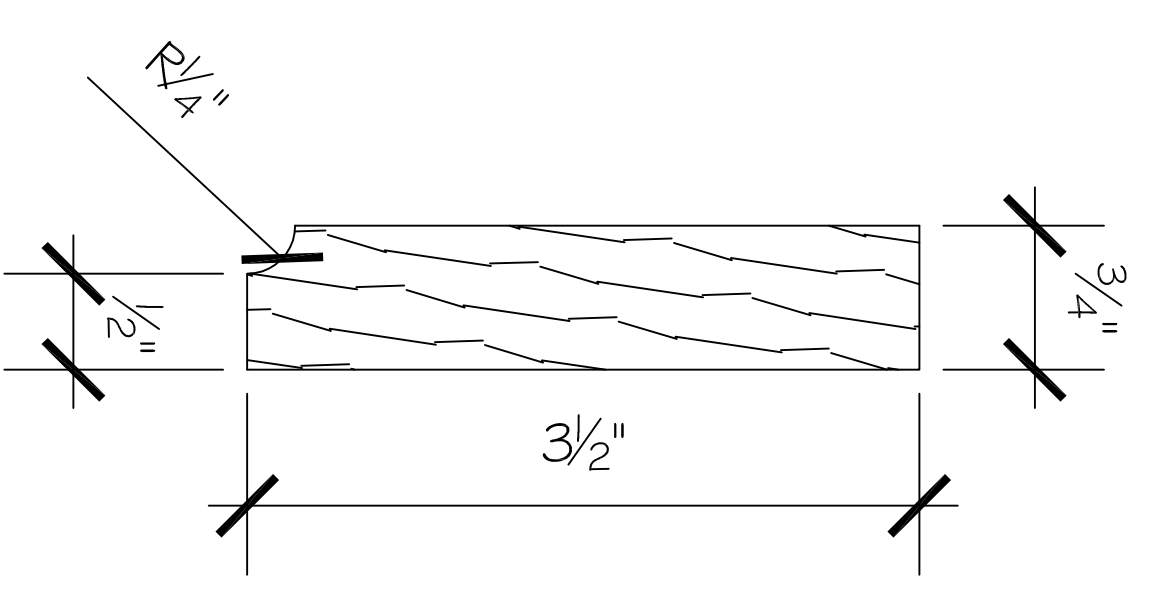

APRON
1X4 POPLAR WITH ROUTED EDGE
3/4" X 3 1/2"

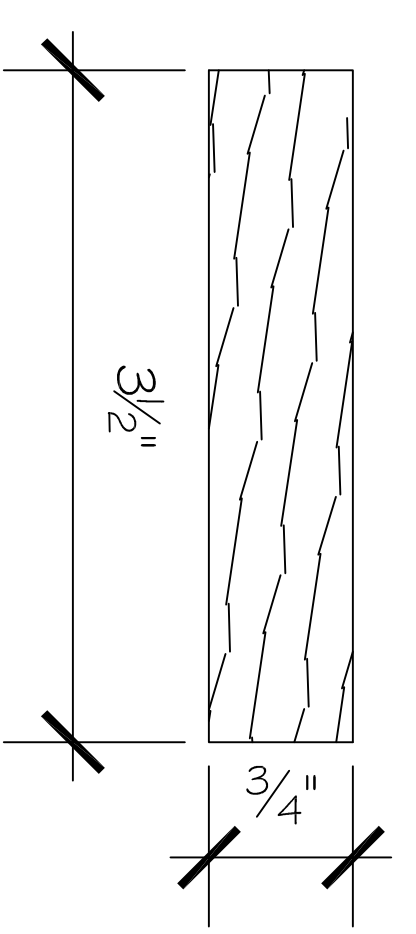

SIDE CASING
1X4 POPLAR
3/4" X 3 1/2"

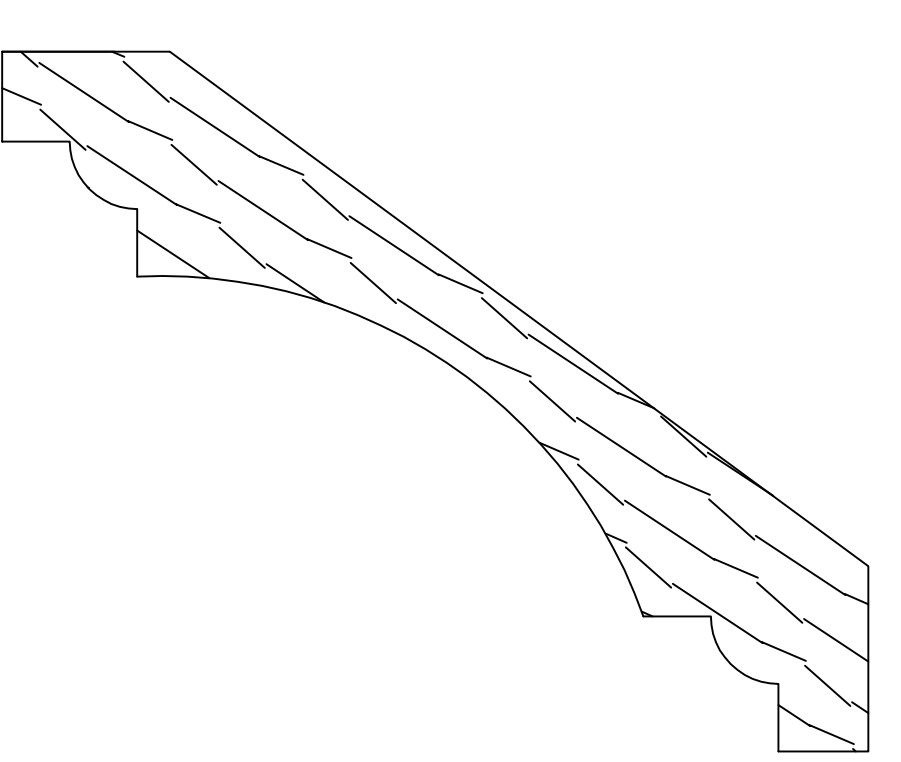

COVE Moulding AT FIRST FLOOR
M R BREWER CV-012
3/4" X 3 1/2"

Date: 12.01.09.
Scale: As Noted
Revisions: 06.02.10.
Sheet Number: A6.2

Sheet Title: Finish Schedule