


Ever Aalsey Frank
100 Partridge Circle
Portland ME

Note: All new non load
bearing walls will
be constructed using
this framing design

Elevation View - Framing Wall
(Location - Divider Wall)

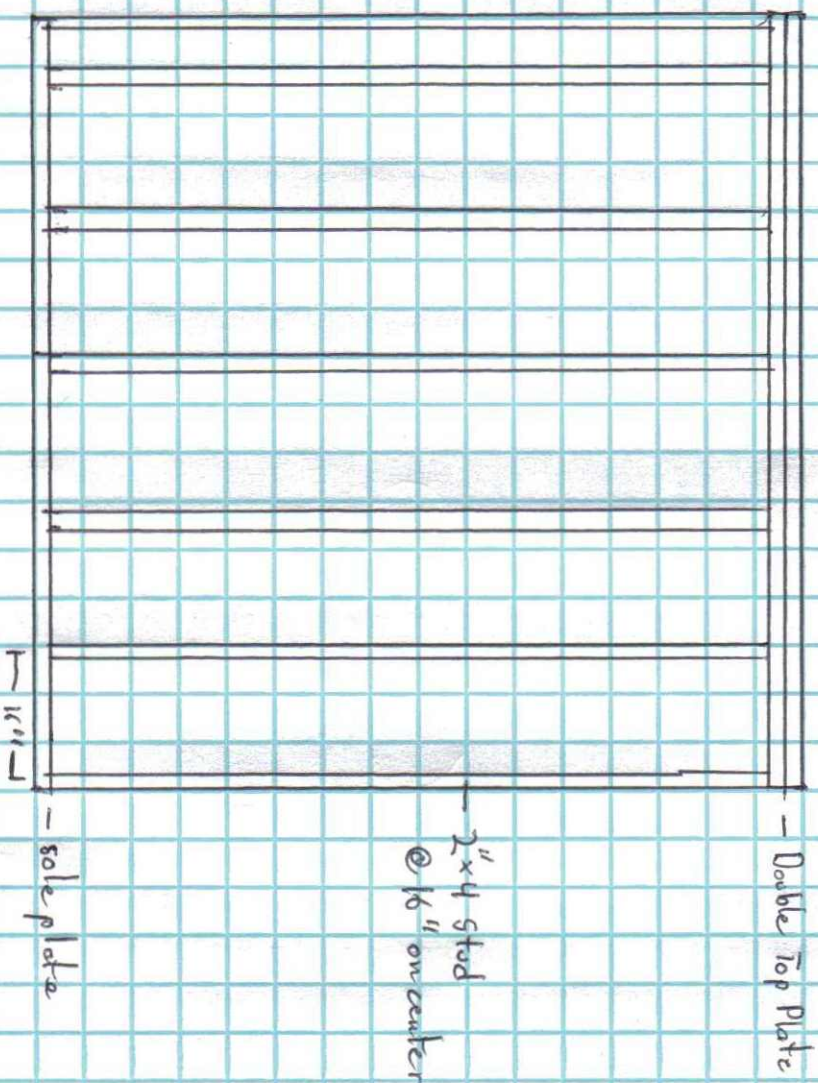

Prepared by: Adam Simpson