



REMOVE EXISTING MARBLE VANITY
 REMOVE EXISTING TOILET
 REMOVE EXISTING DOOR

1 GUEST ROOM SHOWER
 AT ROCKET ROOM

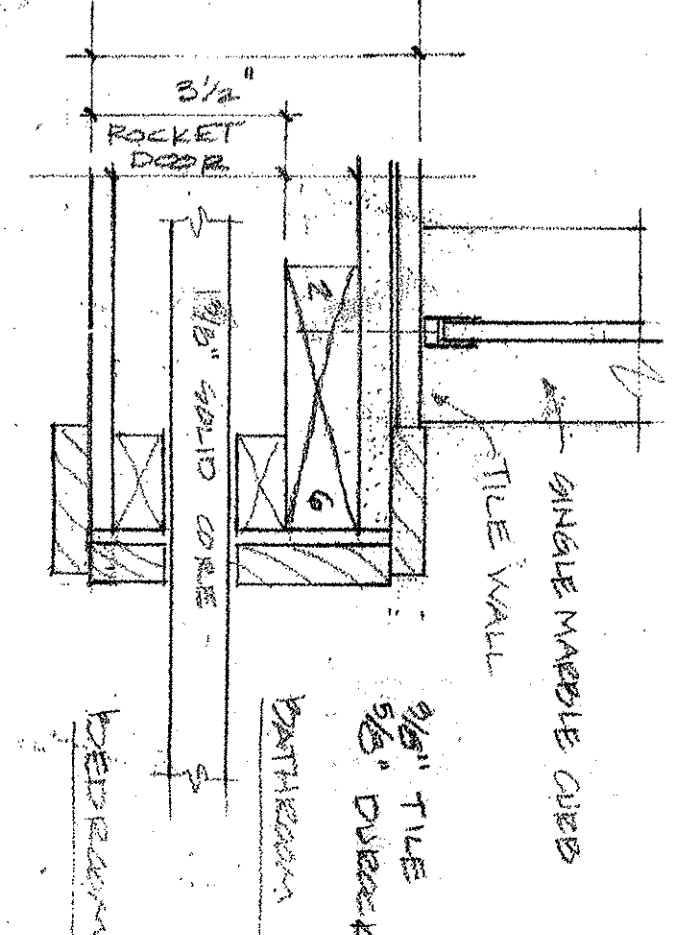

2 CORNER AT SHOWER
 AND TOILET ROOM DOOR

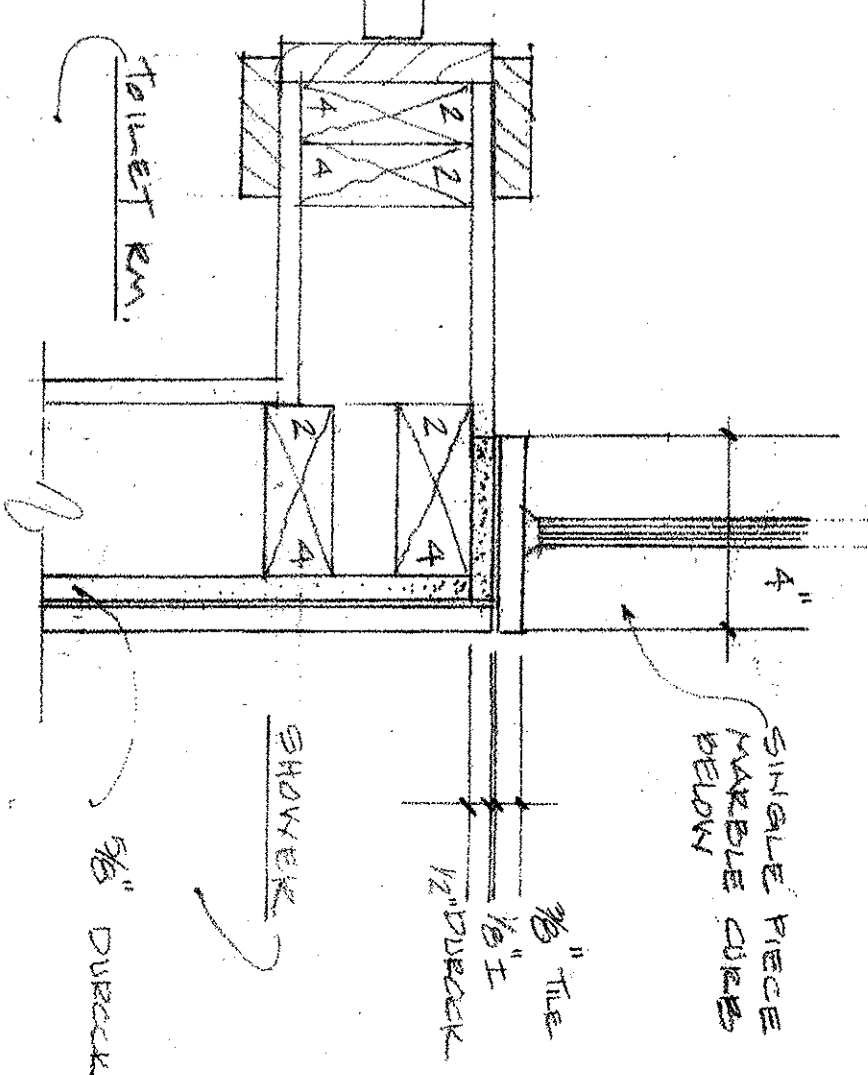

3 TILE BACK AT CLOSET DOOR

