

AZIMUTH LLC

**josef chalut
architect**
327 ocean house road
Cape Elizabeth, Maine
cell 207 318 3234
e. azimuth@maine.ir.com



Issued for Permit
August 27, 2014
revised: 9/12/2014

Tamaki, Single Family Residence
131 River's Edge Road,
Portland Maine
CBL: 229 A 045
ZD C8, Shoreland Overlay

Building Section

a6

GRAPHIC SCALE

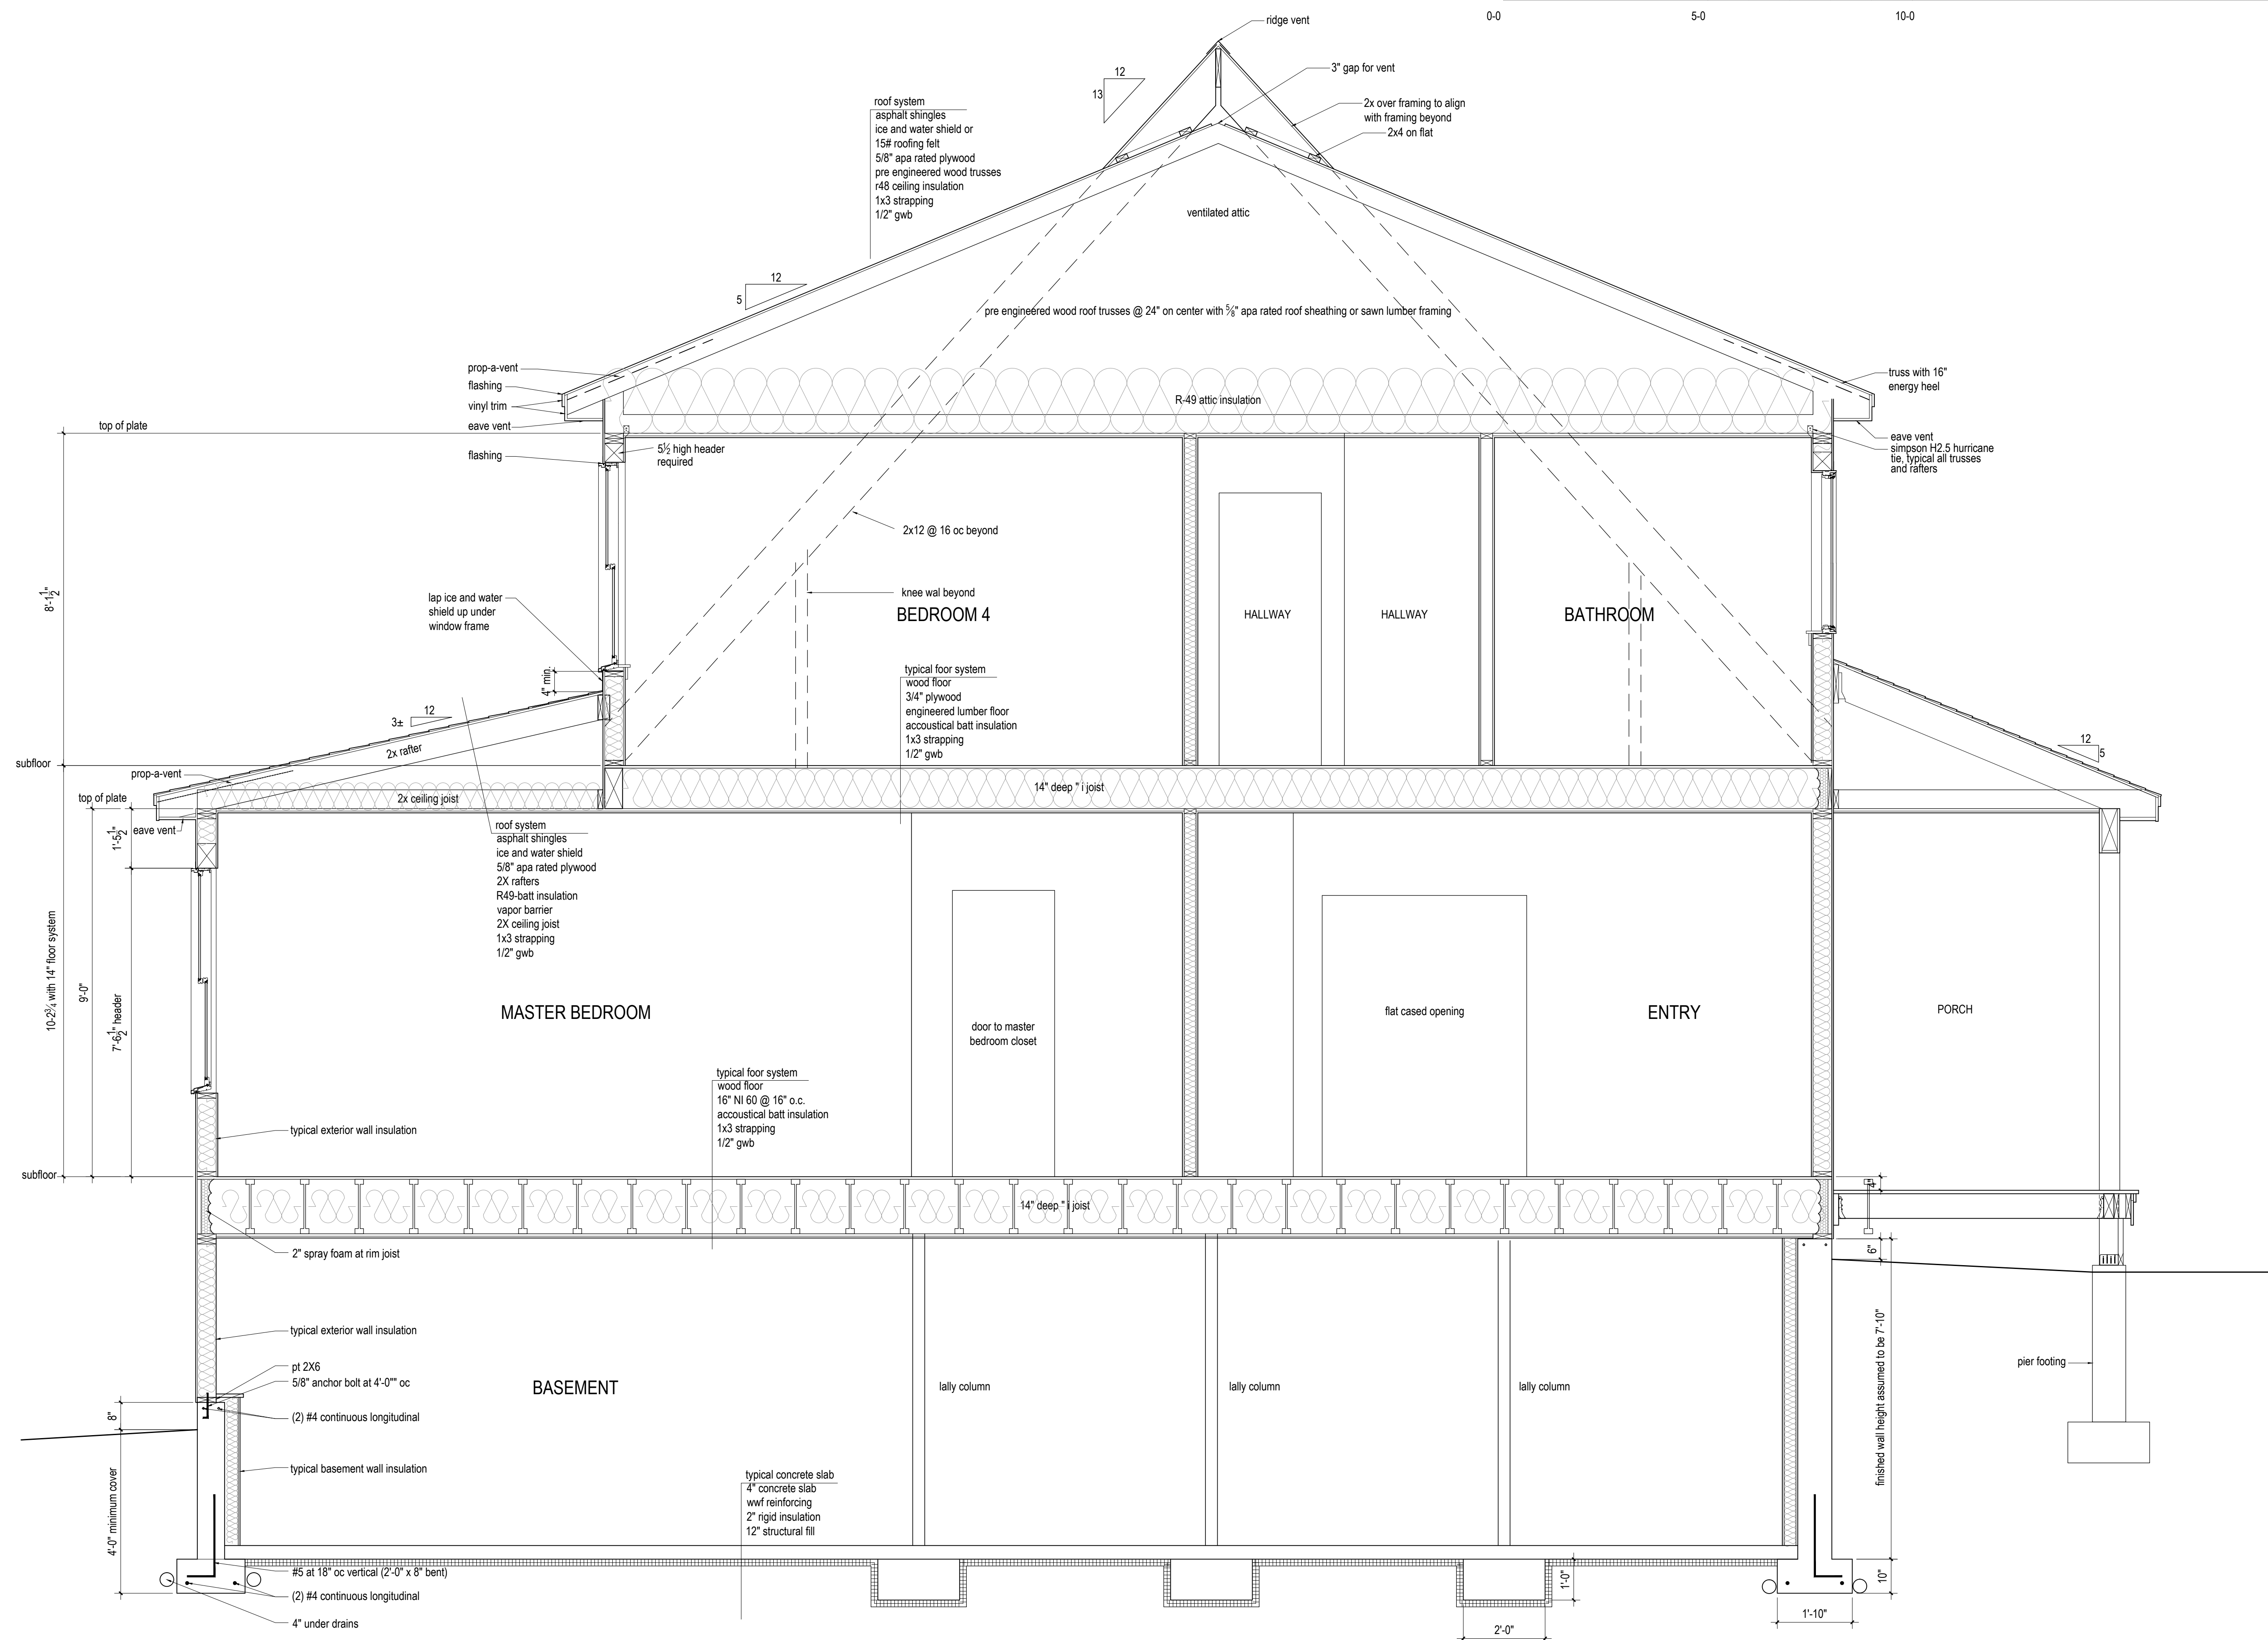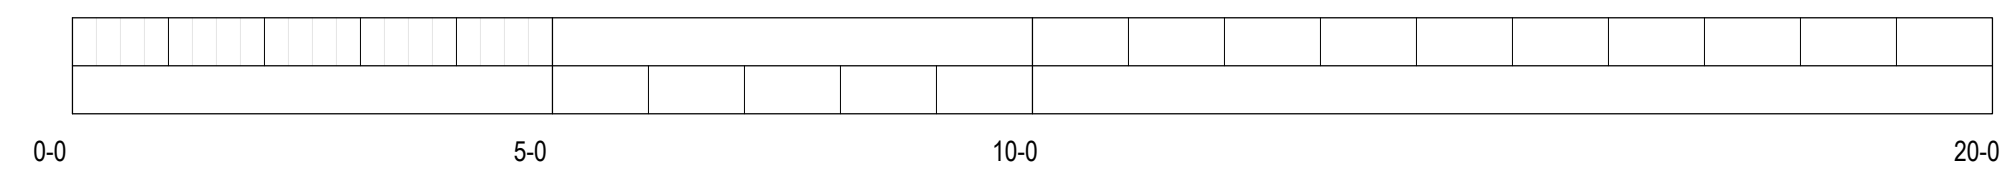

1 Building Section
scale: 1/2" = 1'-0"