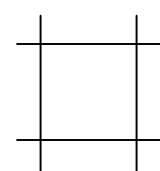

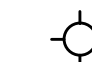
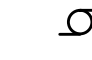


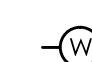



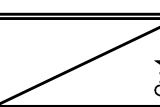



**PROPOSED CEILING PLAN**  
3/16"=1'-0"

**CEILING LEGEND**

\*ALL EXIT AND EMERGENCY LIGHTS ARE THE RESPONSIBILITY OF THE LIGHTING CONTRACTOR AND TO BE INSTALLED PER LOCAL CODE.  
\*GENERAL SWITCH LOCATIONS AND WIRING TO BE DETERMINED BY LIGHTING CONTRACTOR PER LOCAL CODE AND BE APPROVED BY DOCTOR.

-  SUSPENDED CEILING GRID
-  GYP. BRD. CEILING OR SOFFIT. CONFIRM HEIGHTS WITH HENRY SCHEIN REP.
-  CEILING MOUNTED LIGHT FIXTURE
-  EXHAUST FAN VENTED TO OUTSIDE
-  RECESSED LIGHT FIXTURE
-  PENDANT LIGHT FIXTURE
-  WALL SCONCE
-  MIRROR LIGHT
-  RECESSED HALOGEN SPOT LIGHT FIXTURE
-  FAN / LIGHT COMBINATION
-  2 x 4 RECESSED FLUORESCENT LIGHT FIXTURE
-  2 x 2 RECESSED FLUORESCENT LIGHT FIXTURE

**HENRY SCHEIN®**  
**DENTAL**  
10920 WEST LINCOLN AVENUE  
WEST ALLIS, WI 53227

PROJECT:  
**SOUTHERN MAINE  
ORAL SURGERY**

LOCATION:  
131 JOHNSON ROAD  
PORTLAND, ME 04102

HENRY SCHEIN REP:  
JESSE LEVIELLE  
CENTER:  
BOSTON, MA  
PHONE #:  
(207) 233-4978

**-IMPORTANT NOTE-**  
THIS DOCUMENT HAS BEEN PREPARED AS AN INSTRUMENT OF PROFESSIONAL SERVICE, AND IS NOT AN ARCHITECTURAL PLAN. IDEAS/ DESIGNS INCLUDED HEREIN ARE THE SOLE PROPERTY OF HENRY SCHEIN DENTAL, AND ARE PROTECTED UNDER COPYRIGHT. THEY MAY NOT BE USED OR REPRODUCED WITHOUT EXPRESSED WRITTEN CONSENT OF HENRY SCHEIN AND FULL PAYMENT OF ANY ASSOCIATED DESIGN FEES.  
**ALL DIMENSIONS ARE SUBJECT TO JOB-SITE VERIFICATION.**

DRAWING NAME:  
SMOS-1c-F  
PROJECT START DATE:  
08/11/2014  
FINALS START DATE:  
08/20/2014  
DRAWN BY: AKL  
FINALS BY: AKL  
CHECKED BY: TJK

REVISIONS:  
10/24/14 AKL  
---  
---  
---  
---  
---  
---  
INT.SQ.FT.= 3992

SCALE: SHT. SIZE:  
3/16"=1'-0" D

CEILING PLAN

**SA.2**