

GENERAL NOTES:

1. SEE G1001 FOR PROJECT GENERAL NOTES.

FLOOR PLAN NOTES:

- 1. REFER TO AE600 SERIES DRAWINGS FOR WINDOW AND DOOR TYPES.
- 2. REFER TO AE112 FOR PARTITION TYPES AND PARTITION LOCATION.


KEY NOTES:

- ① FIRE EXTINGUISHER FE-1
- ② FIRE EXTINGUISHER FE-2
- ③ REFRIGERATOR
- ④ ICE MAKER
- ⑤ LOCKERS
- ⑥ VENDING MACHINE, N.I.C.
- ⑦ WIRE MESH PARTITIONS
- ⑧ WALL MOUNTED EYE WASH
- ⑨ EYE WASH/EMERGENCY SHOWER
- ⑩ SLOP SINK W/ MOP RACK
- ⑪ HOUSEKEEPING PADS, RE: STRUCT.
- ⑫ COFFEE MAKER, N.I.C.
- ⑬ BULLETIN BOARD CABINET
- ⑭ AUTOMATED TELLER MACHINE, N.I.C.
- ⑮ FIXED BENCH
- ⑯ STEEL ROOF LADDER

INTERIOR ELEVATION SCHEDULE (X)

ELEVATION	ROOM NAME & NO.	WALL	ELEVATION REFERENCE
1	LOBBY 210	S	J1/AE211
2	WAITING 214	E	J1/AE211
3	WAITING 214	S	J1/AE211
4	LOBBY 210/WAITING 214	W	J1/AE211
5	LOBBY 210	N	E1/AE211
6	LOBBY 210	W	E1/AE211
7	LOBBY 210	N	E1/AE211
8	LOBBY 210	E	E1/AE211
9	LOBBY 210	N	E1/AE211
10	LOBBY 210/WAITING 214	E	A1/AE211
11	WAITING 215	S	J1/AE211
12	WAITING 215	W	J1/AE211
13	VESTIBULE 211	W	A6/AE211
14	VESTIBULE 211	N	A6/AE211
15	VESTIBULE 211	E	A6/AE211
16	C.S. LOBBY 216	N	J1/AE212
17	C.S. LOBBY 216	E	J1/AE212
18	C.S. LOBBY 216	S	J1/AE212
19	C.S. LOBBY 216	W	E1/AE212
20	HALL 201a	S	E6/AE212
21	HALL 201a	W	A1/AE212
22	HALL 201b	N	AB/AE212
23	HALL 201a	E	J1/AE213
24	HALL 201a	E	J1/AE213
25	HALL 201b	S	E1/AE213
26	HALL 201a	W	EB/AE213
27	ELEVATOR	E	A1/AE213
28	ELEVATOR	N,S	A1/AE213
29	HALL 201a	N	J1/AE214
30	HALL 201a	N	J1/AE214
46	CUSTOMER SERVICE 219	S	J9/AE218
52	KITCHEN 235	W	A9/AE218
53	CONFERENCE 229 & 230	N	J1/AE219
54	CONFERENCE 229 & 230	S	J1/AE219
61	MEN'S TOILET 202	S	E1/AE220
62	WOMEN'S TOILET 203	N	E6/AE220

SM RT
 ARCHITECTURE ENGINEERING PLANNING
 SWRT
 144 Fore Street/P.O. Box 618
 Portland, Maine 04104
 tel. (207) 772-3646
 fax. (207) 772-1070

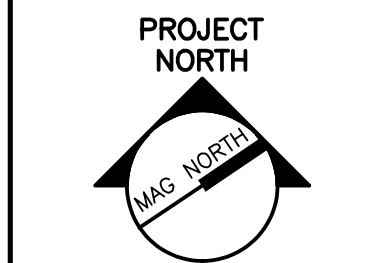

PROJECT TITLE:
**MAINE TURNPIKE AUTHORITY
 ADMINISTRATION BUILDING**
 PORTLAND, MAINE

CURRENT ISSUE STATUS:
ISSUED FOR BIDDING/CONSTRUCTION
 7-9-07

REV	DESCRIPTION	DATE
0	BIDDING/CONSTRUCTION	7-9-07

GRAPHIC SCALE:
 0" = 1"

SCALE: AS NOTED
 PROJECT MANAGER: SLB
 JC/DRAWN BY: TCM/TCM
 A/E OF RECORD: SLB
 CAD FILE: AE102-06016
 PROJECT NO: 06016
 DATE: 7-9-07

A1 SECOND FLOOR PLAN

1/8" = 1'-0"