



**GENERAL NOTES:**

1. SEE G101 FOR PROJECT GENERAL NOTES.

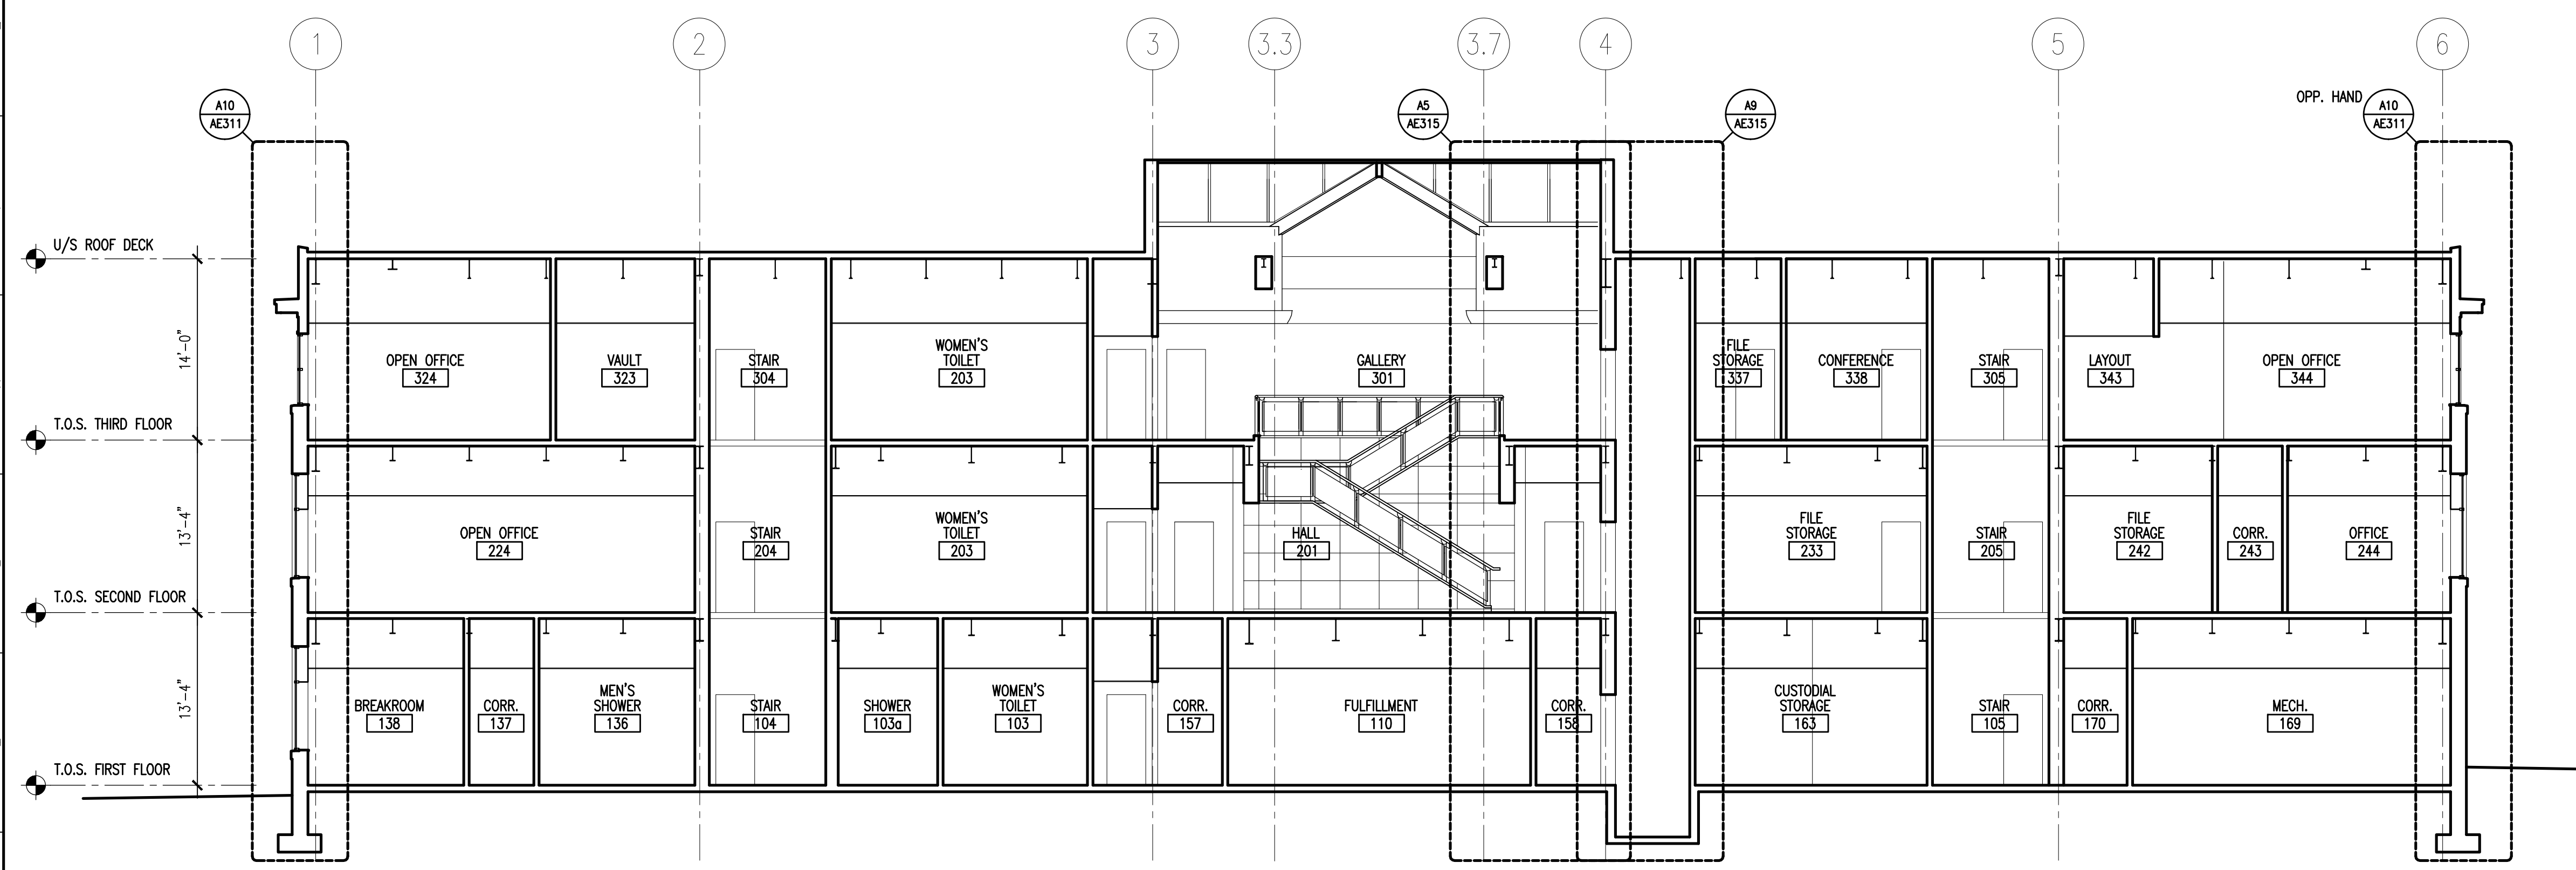

**G1 BUILDING SECTION**

1/8" = 1'-0"

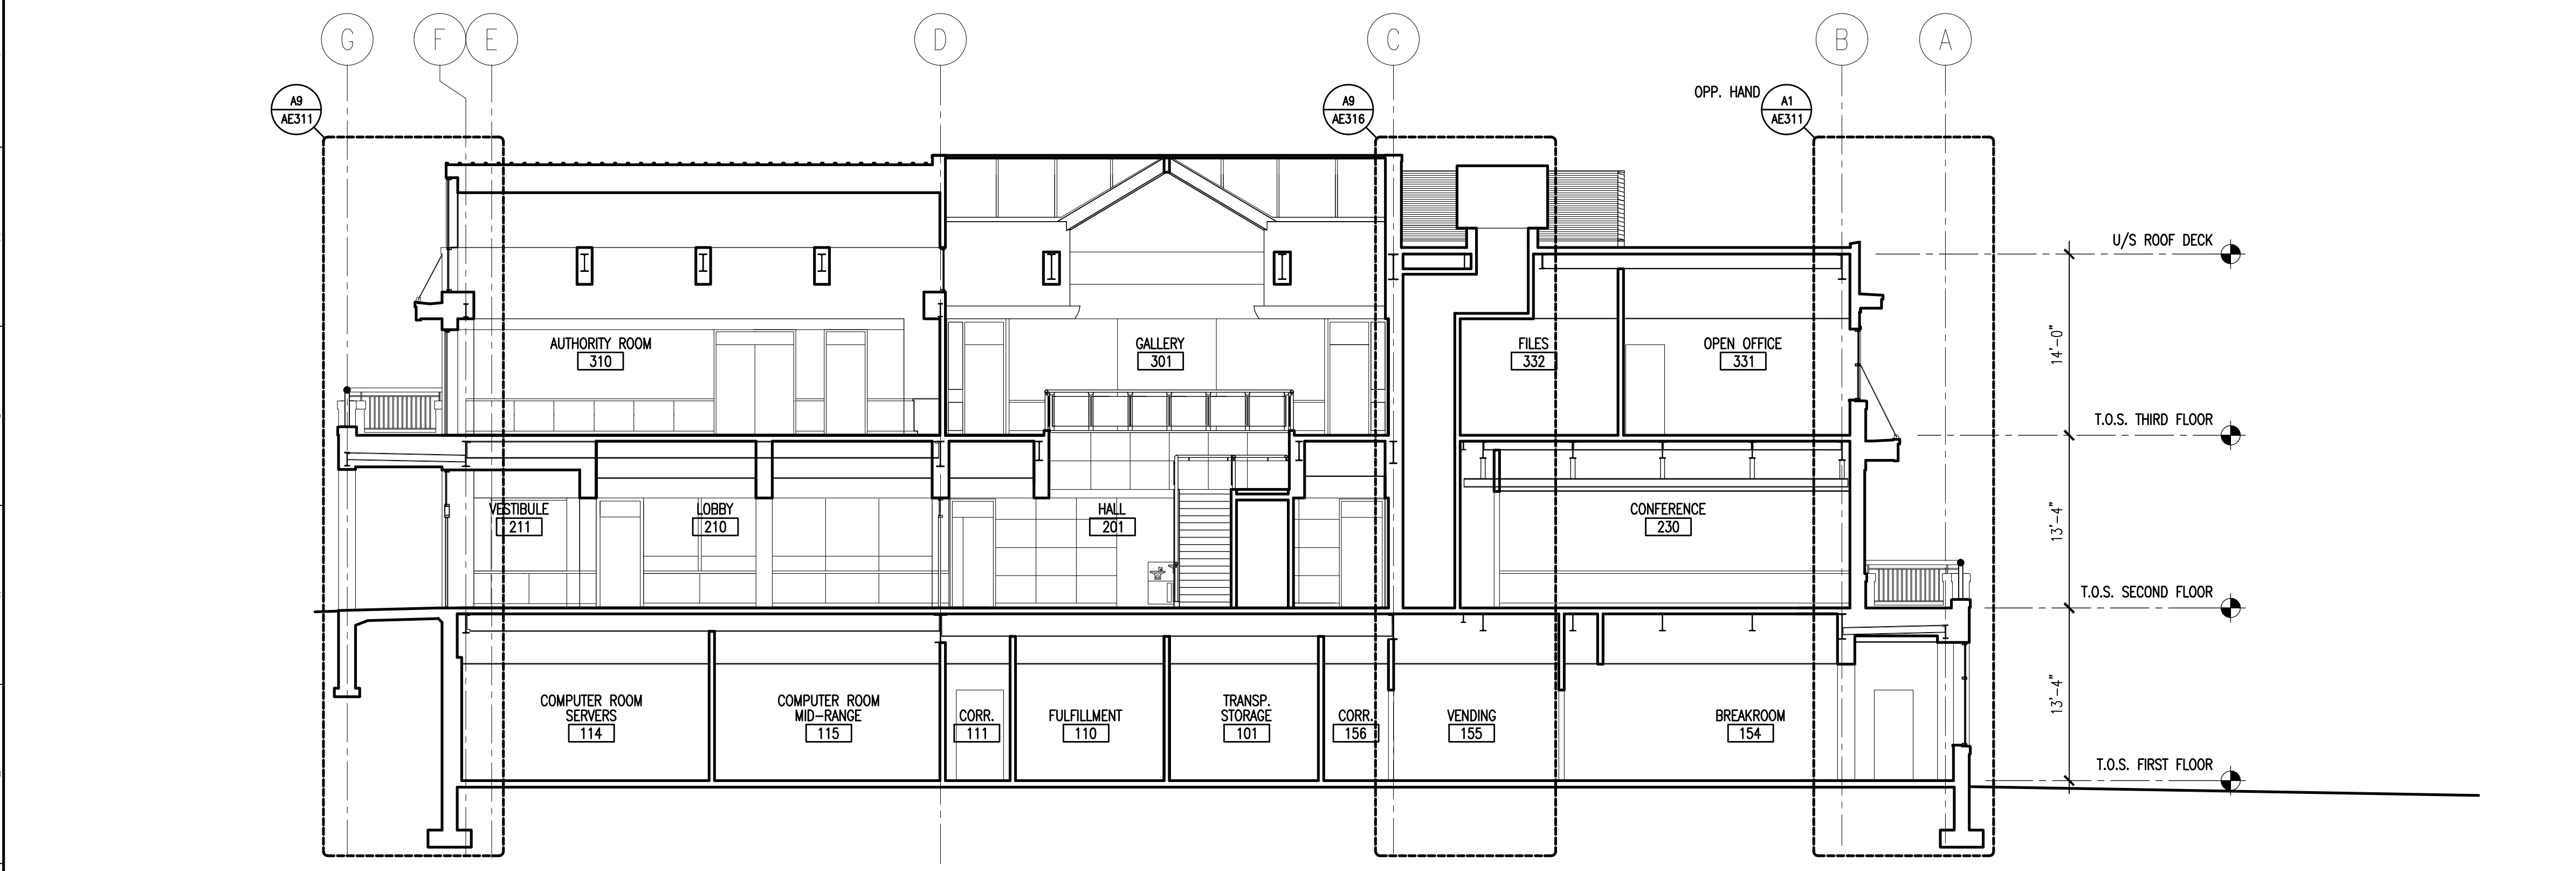

**A1 BUILDING SECTION**

1/8" = 1'-0"

PROJECT TITLE:  
**MAINE TURNPIKE AUTHORITY  
ADMINISTRATION BUILDING**  
PORTLAND, MAINE

CURRENT ISSUE STATUS:  
**ISSUED FOR BIDDING/CONSTRUCTION**  
7-9-07

REV	DESCRIPTION	DATE
0	BIDDING/CONSTRUCTION	7-9-07

GRAPHIC SCALE:  
0" 1"

SCALE: AS NOTED  
PROJECT MANAGER: SLB  
JC/DRAWN BY: TCM/DG  
A/E OF RECORD: SLB  
PROJECT NO: AE301-06016  
DATE: 7-9-07

SHEET TITLE:  
**BUILDING SECTIONS**

SHEET No. **AE301**  
© COPYRIGHT 2007 SWRT INC.