
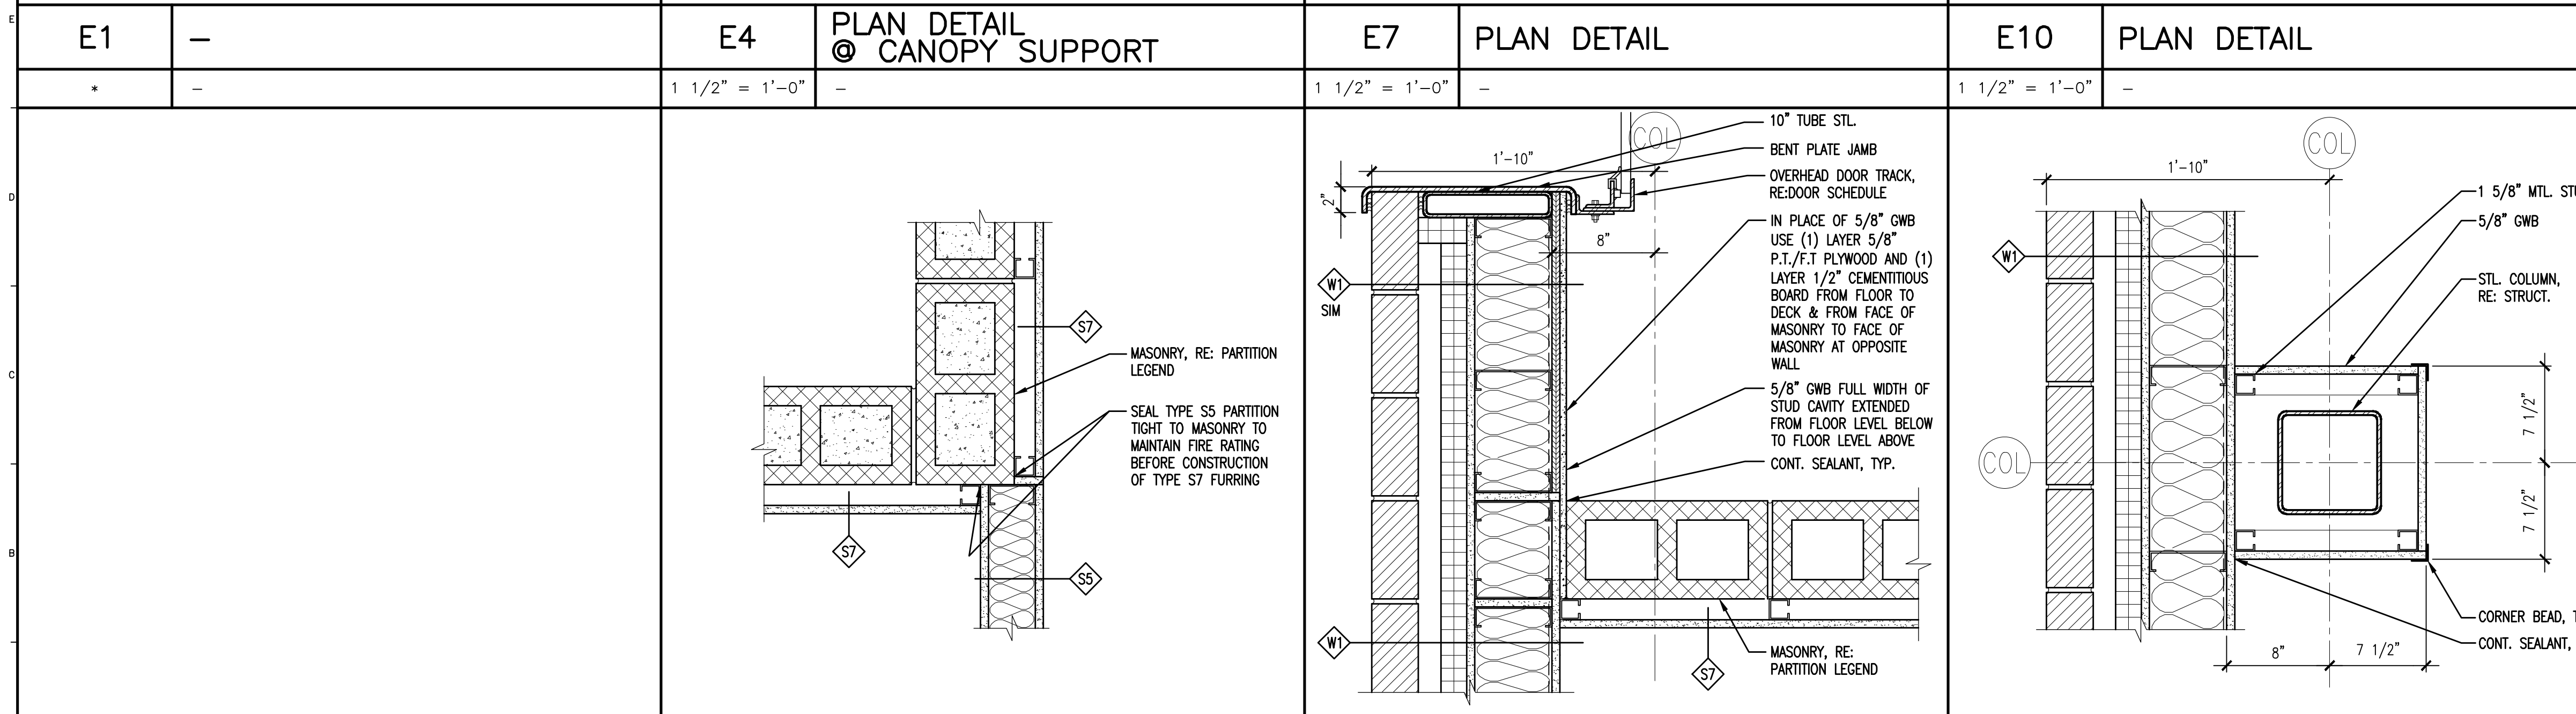
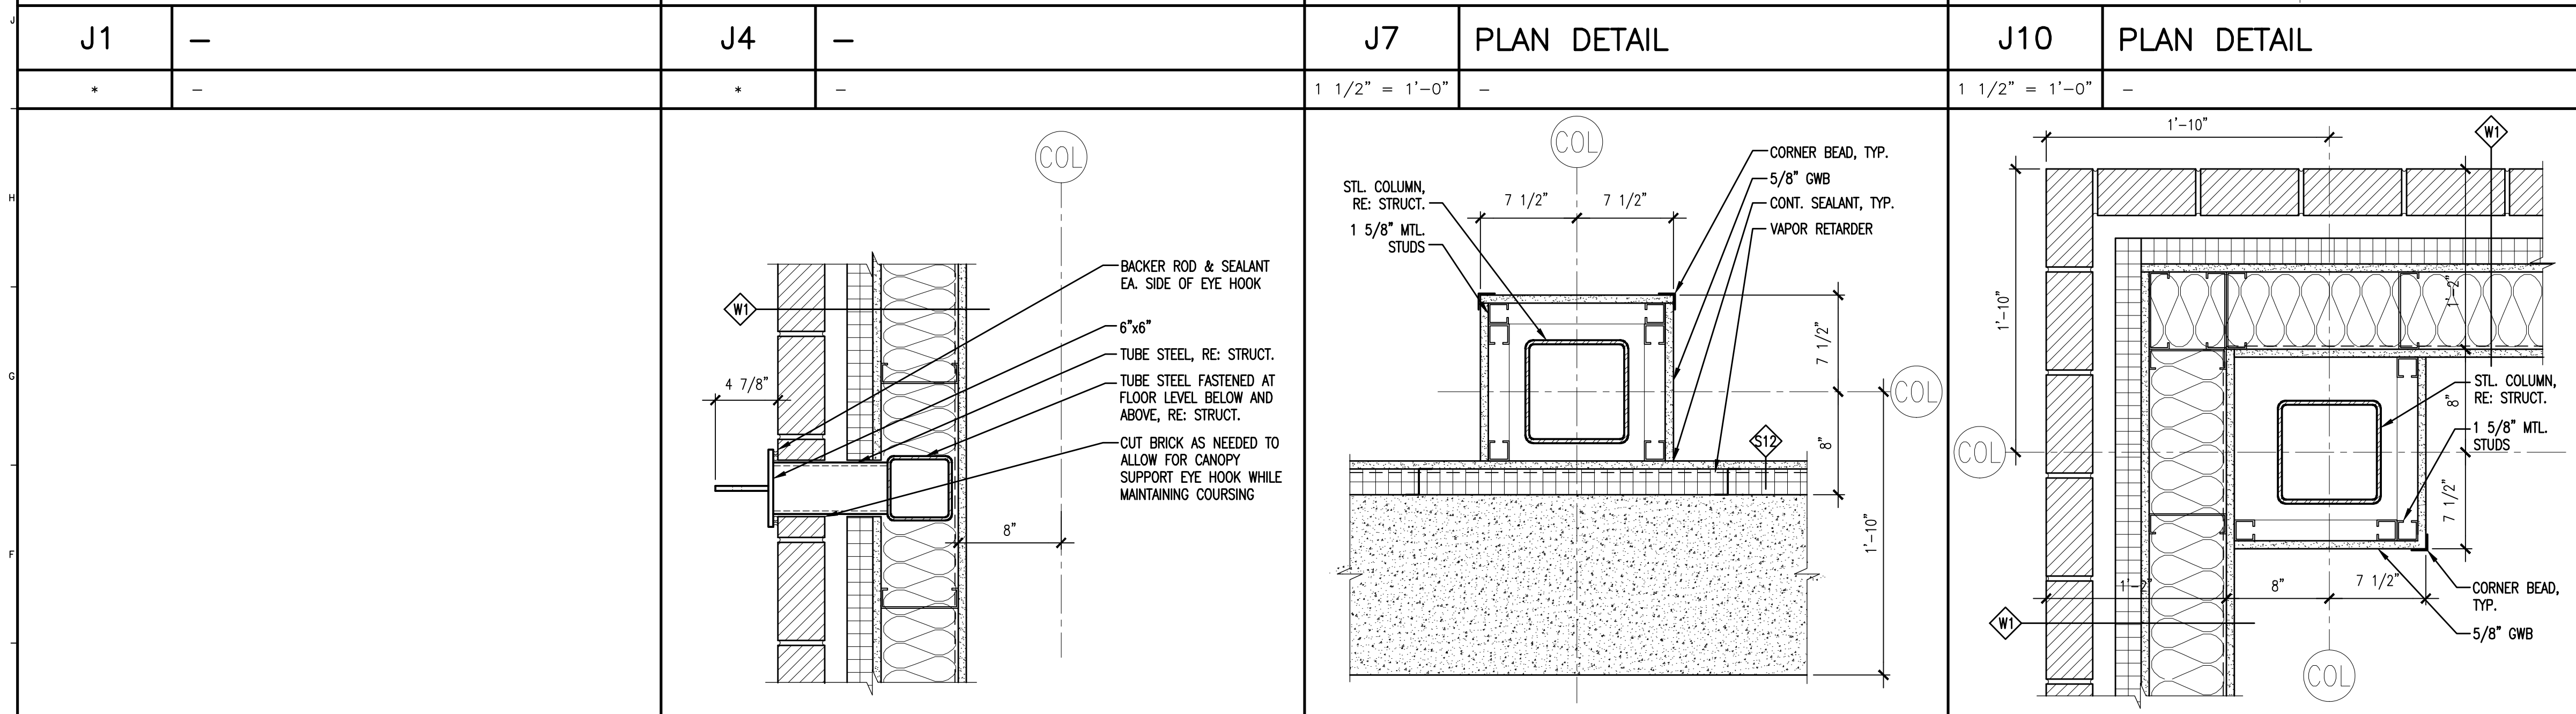


GENERAL NOTES:

1. SEE G1001 FOR PROJECT GENERAL NOTES.

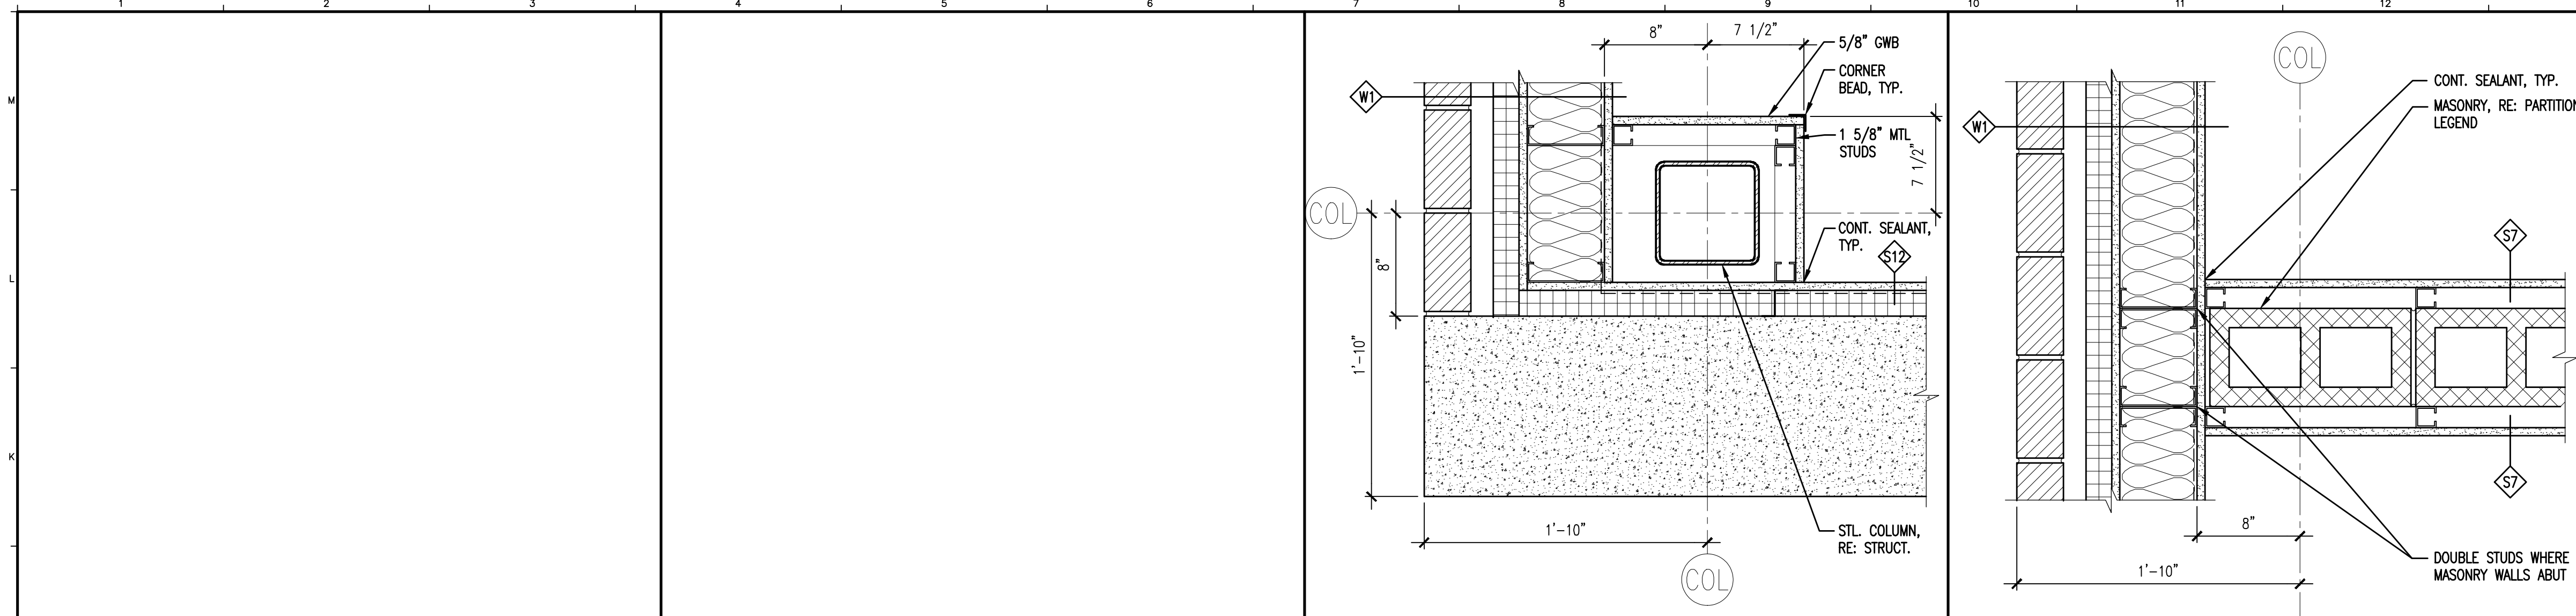

PROJECT TITLE: MAINE TURNPIKE AUTHORITY
ADMINISTRATION BUILDING
PORTLAND, MAINE

ISSUED FOR BIDDING/CONSTRUCTION
7-9-07

CURRENT ISSUE STATUS:

REV	DESCRIPTION	DATE
0	BIDDING/CONSTRUCTION	7-9-07

GRAPHIC SCALE: 0" = 1"

SCALE: AS NOTED

PROJECT MANAGER: SLB

JC/DRAWN BY: TCM/TCM

A/E OF RECORD: SLB

CAD FILE: AE511-06016

PROJECT NO: 06016

DATE: 7-9-07

SHEET TITLE:
PLAN
SECTIONS & DETAILS

SHEET No. AE511