


GENERAL NOTES:

- SEE G1001 FOR PROJECT GENERAL NOTES.

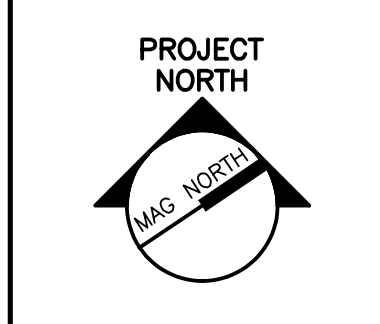

ARCHITECTURE ENGINEERING PLANNING
 SWRT
 144 Fore Street/P.O. Box 618
 Portland, Maine 04104
 tel. (207) 772-3846
 fax. (207) 772-1070



LEGEND:

- VINYL COMPOSITION TILE (VCT-1)
- STONE TILE 1 (ST-1)
- STONE TILE 2 (ST-2)
- CERAMIC TILE (CT)
- CARPET (CPT-1 U.N.O.)
- RUBBER FLOORING
- SEALED CONCRETE (CONC)
- 2x2 STATIC DISSIPATIVE VINYL COMPOSITION TILE (SDVCT)

BREAKROOM VCT PATTERN

VCT-4	VCT-3	VCT-3	VCT-3	VCT-4
VCT-3	VCT-2	VCT-2	VCT-2	VCT-3
VCT-3	VCT-2	VCT-2	VCT-2	VCT-3
VCT-3	VCT-2	VCT-2	VCT-2	VCT-3
VCT-4	VCT-3	VCT-3	VCT-3	VCT-4

PROJECT TITLE: MAINE TURNPIKE AUTHORITY ADMINISTRATION BUILDING PORTLAND, MAINE
 CURRENT ISSUE STATUS: ISSUED FOR BIDDING/CONSTRUCTION 7-9-07
 GRAPHIC SCALE: 0" = 1"
 SCALE: AS NOTED
 PROJECT MANAGER: SLB
 JC/DRAWN BY: TCM/PJP
 A/E OF RECORD: SLB
 CAD FILE: AF101-06016
 PROJECT NO: 06016
 DATE: 7-9-07
 SHEET TITLE: FIRST FLOOR FINISH PLAN
 SHEET No. AF101

A1 FIRST FLOOR FINISH PLAN

1/8" = 1'-0"