


GENERAL NOTES:

1. SEE G1001 FOR PROJECT GENERAL NOTES.

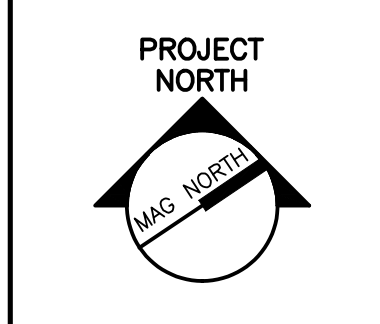

ARCHITECTURE ENGINEERING PLANNING
 SMRT
 144 Fore Street/P.O. Box 618
 Portland, Maine 04104
 tel. (207) 772-3846
 fax. (207) 772-1070




PROJECT TITLE: MAINE TURNPIKE AUTHORITY
 ADMINISTRATION BUILDING
 PORTLAND, MAINE
 CURRENT ISSUE STATUS:
 ISSUED FOR BIDDING/CONSTRUCTION
 7-9-07

REV	DESCRIPTION	DATE
0	BIDDING/CONSTRUCTION	7-9-07

GRAPHIC SCALE:
 0" = 1"
 SCALE: AS NOTED
 PROJECT MANAGER: SLB
 JC/DRAWN BY: TCM/PJP
 A/E OF RECORD: SLB
 CAD FILE: AF102-06016
 PROJECT NO: 06016
 DATE: 7-9-07

SHEET TITLE:
SECOND FLOOR FINISH PLAN
 SHEET No.
AF102
© copyright 2007 SMRT Inc.

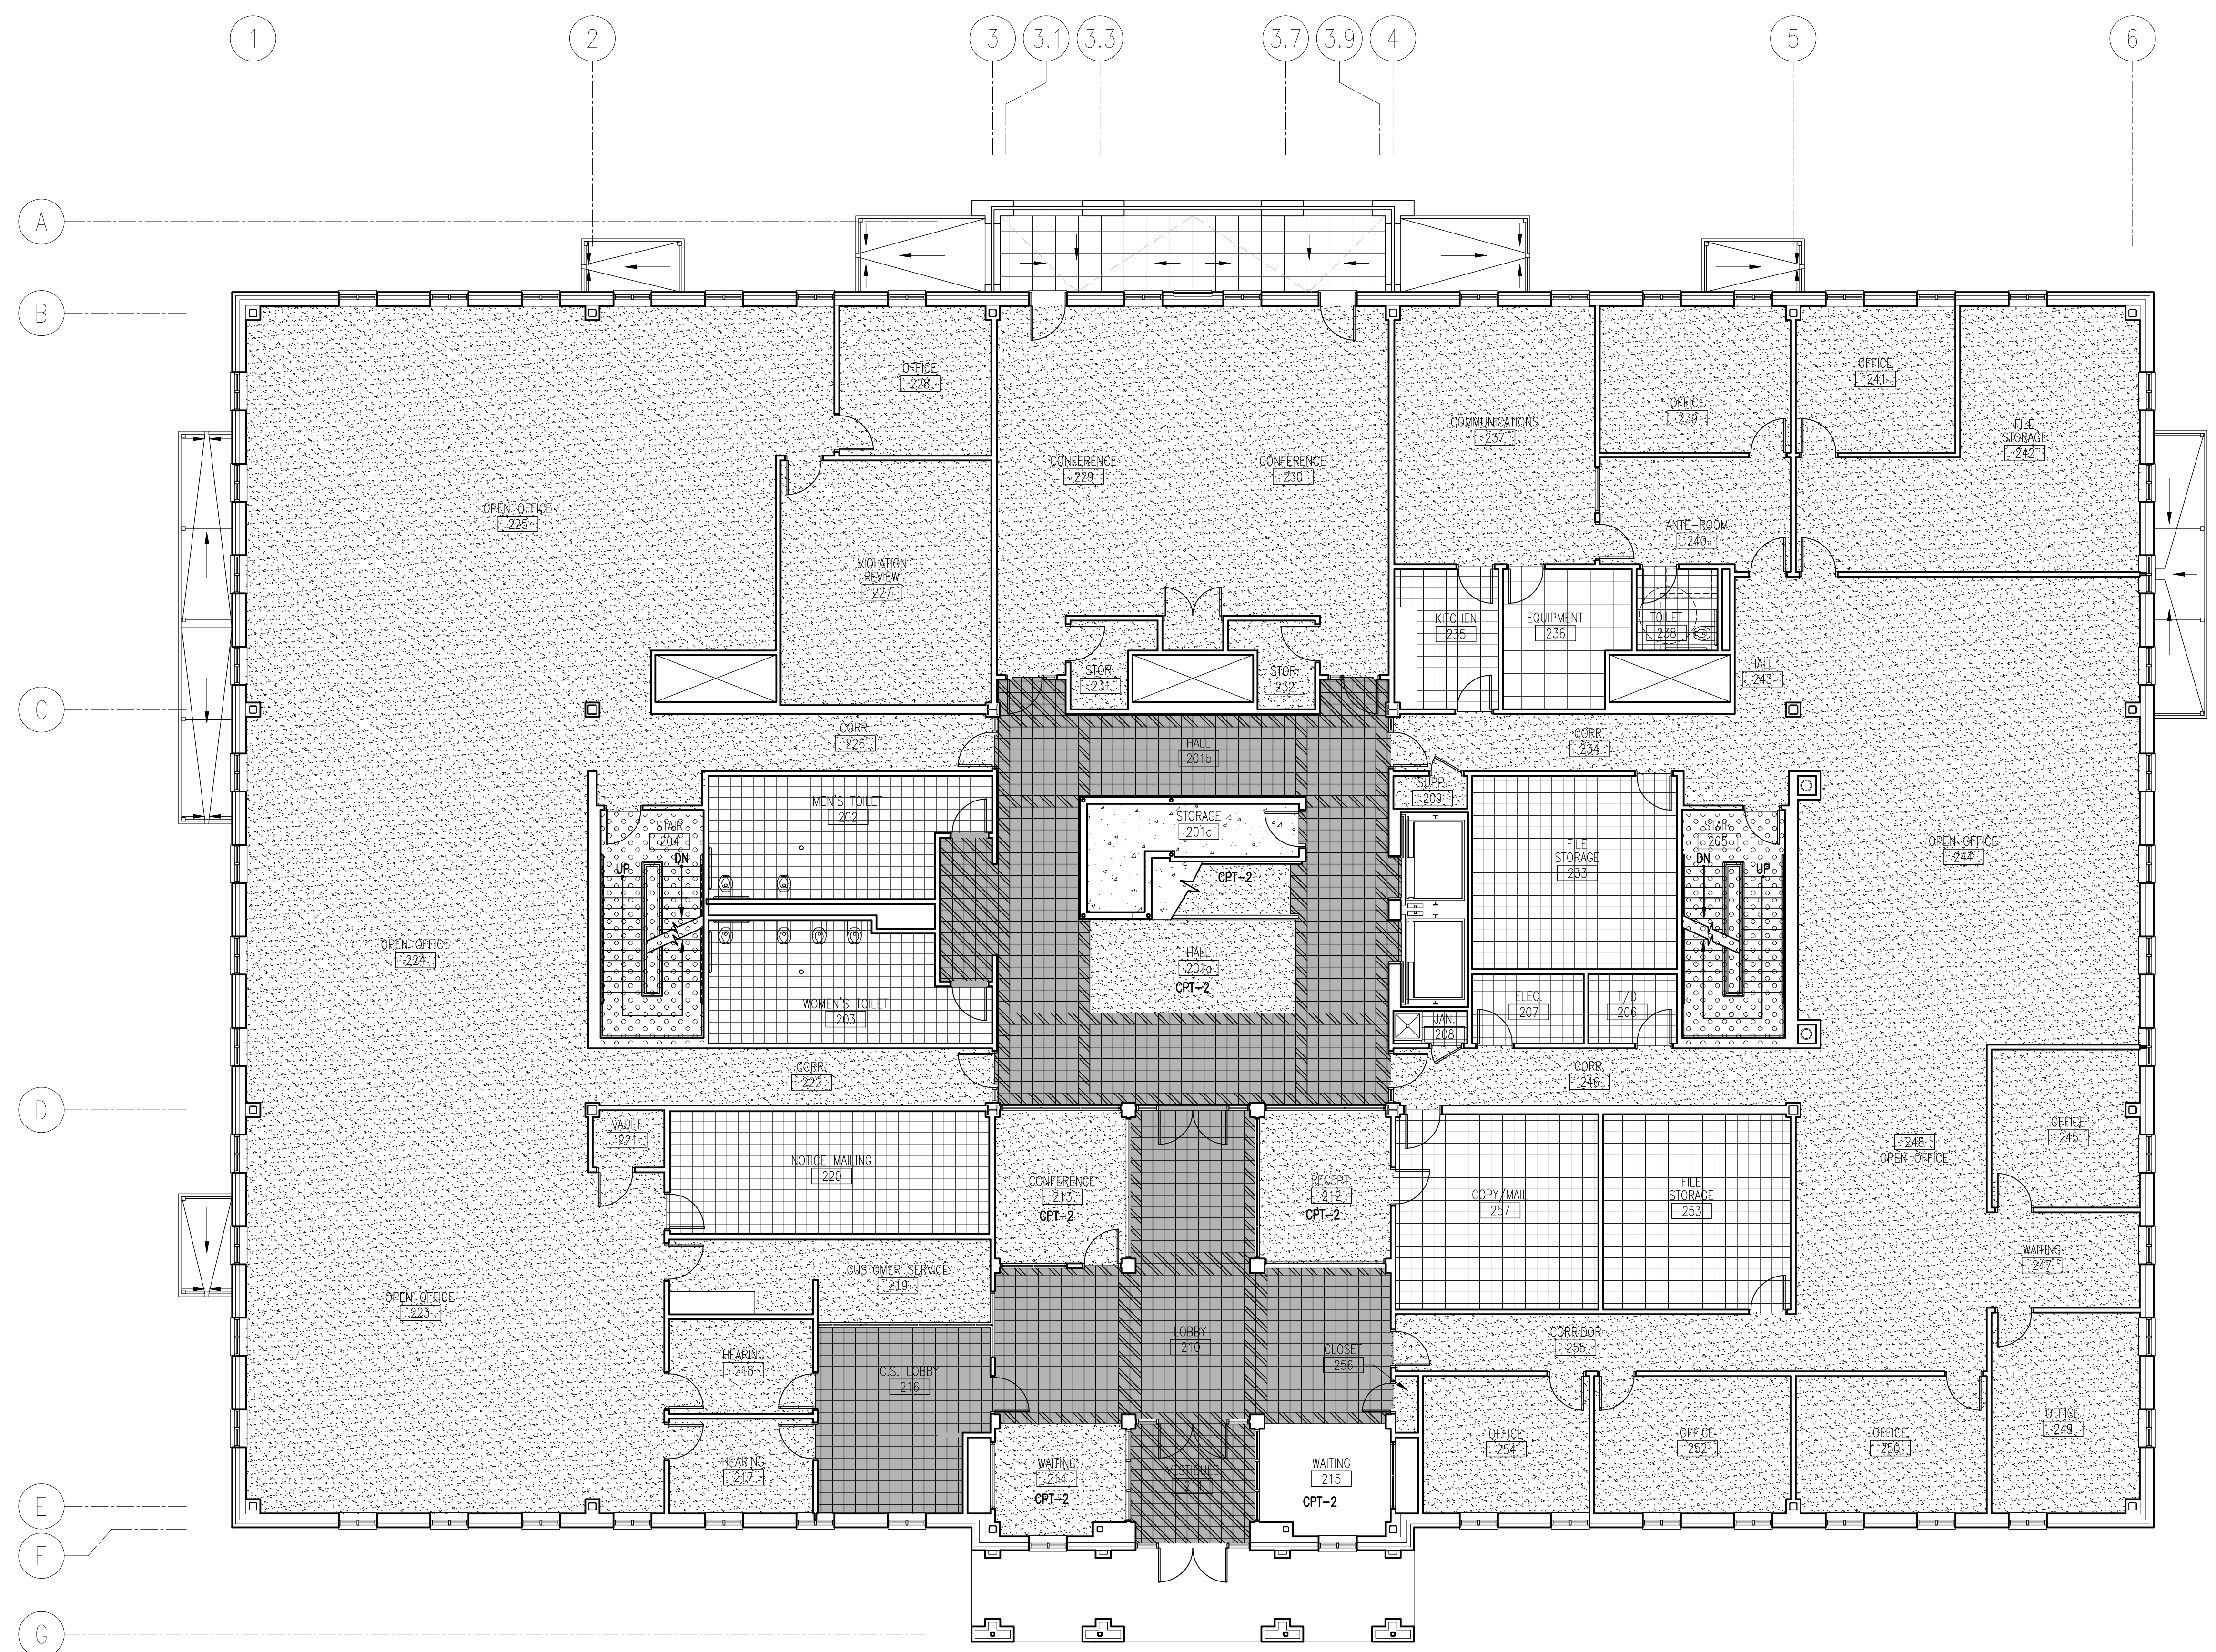

LEGEND:

- VINYL COMPOSITION TILE (VCT-1)
- STONE TILE 1 (ST-1)
- STONE TILE 2 (ST-2)
- CERAMIC TILE (CT)
- CARPET (CPT-1 U.N.O.)
- RUBBER FLOORING
- SEALED CONCRETE (CONC)
- 2x2 STATIC DISSIPATIVE VINYL COMPOSITION TILE (SDVCT)

A1 SECOND FLOOR FINISH PLAN

1/8" = 1'-0"