


GENERAL NOTES:


1. SEE GIO01 FOR PROJECT GENERAL NOTES.

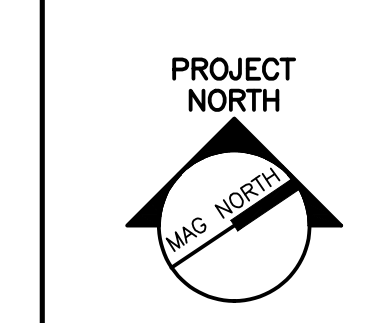

PROJECT TITLE: MAINE TURNPIKE AUTHORITY
 ADMINISTRATION BUILDING
 PORTLAND, MAINE
 CURRENT ISSUE STATUS:
ISSUED FOR BIDDING/CONSTRUCTION
 7-9-07

REV	DESCRIPTION	DATE
0	BIDDING/CONSTRUCTION	7-9-07

GRAPHIC SCALE:
 0" 1"
 SCALE: AS NOTED
 PROJECT MANAGER: SLB
 JC/DRAWN BY: TCM/PJP
 A/E OF RECORD: SLB
 CAD FILE: AF103-06016
 PROJECT NO: 06016
 DATE: 7-9-07
 SHEET TITLE:
THIRD FLOOR FINISH PLAN
 SHEET No. **AF103**
© COPYRIGHT 2007 SMT RT

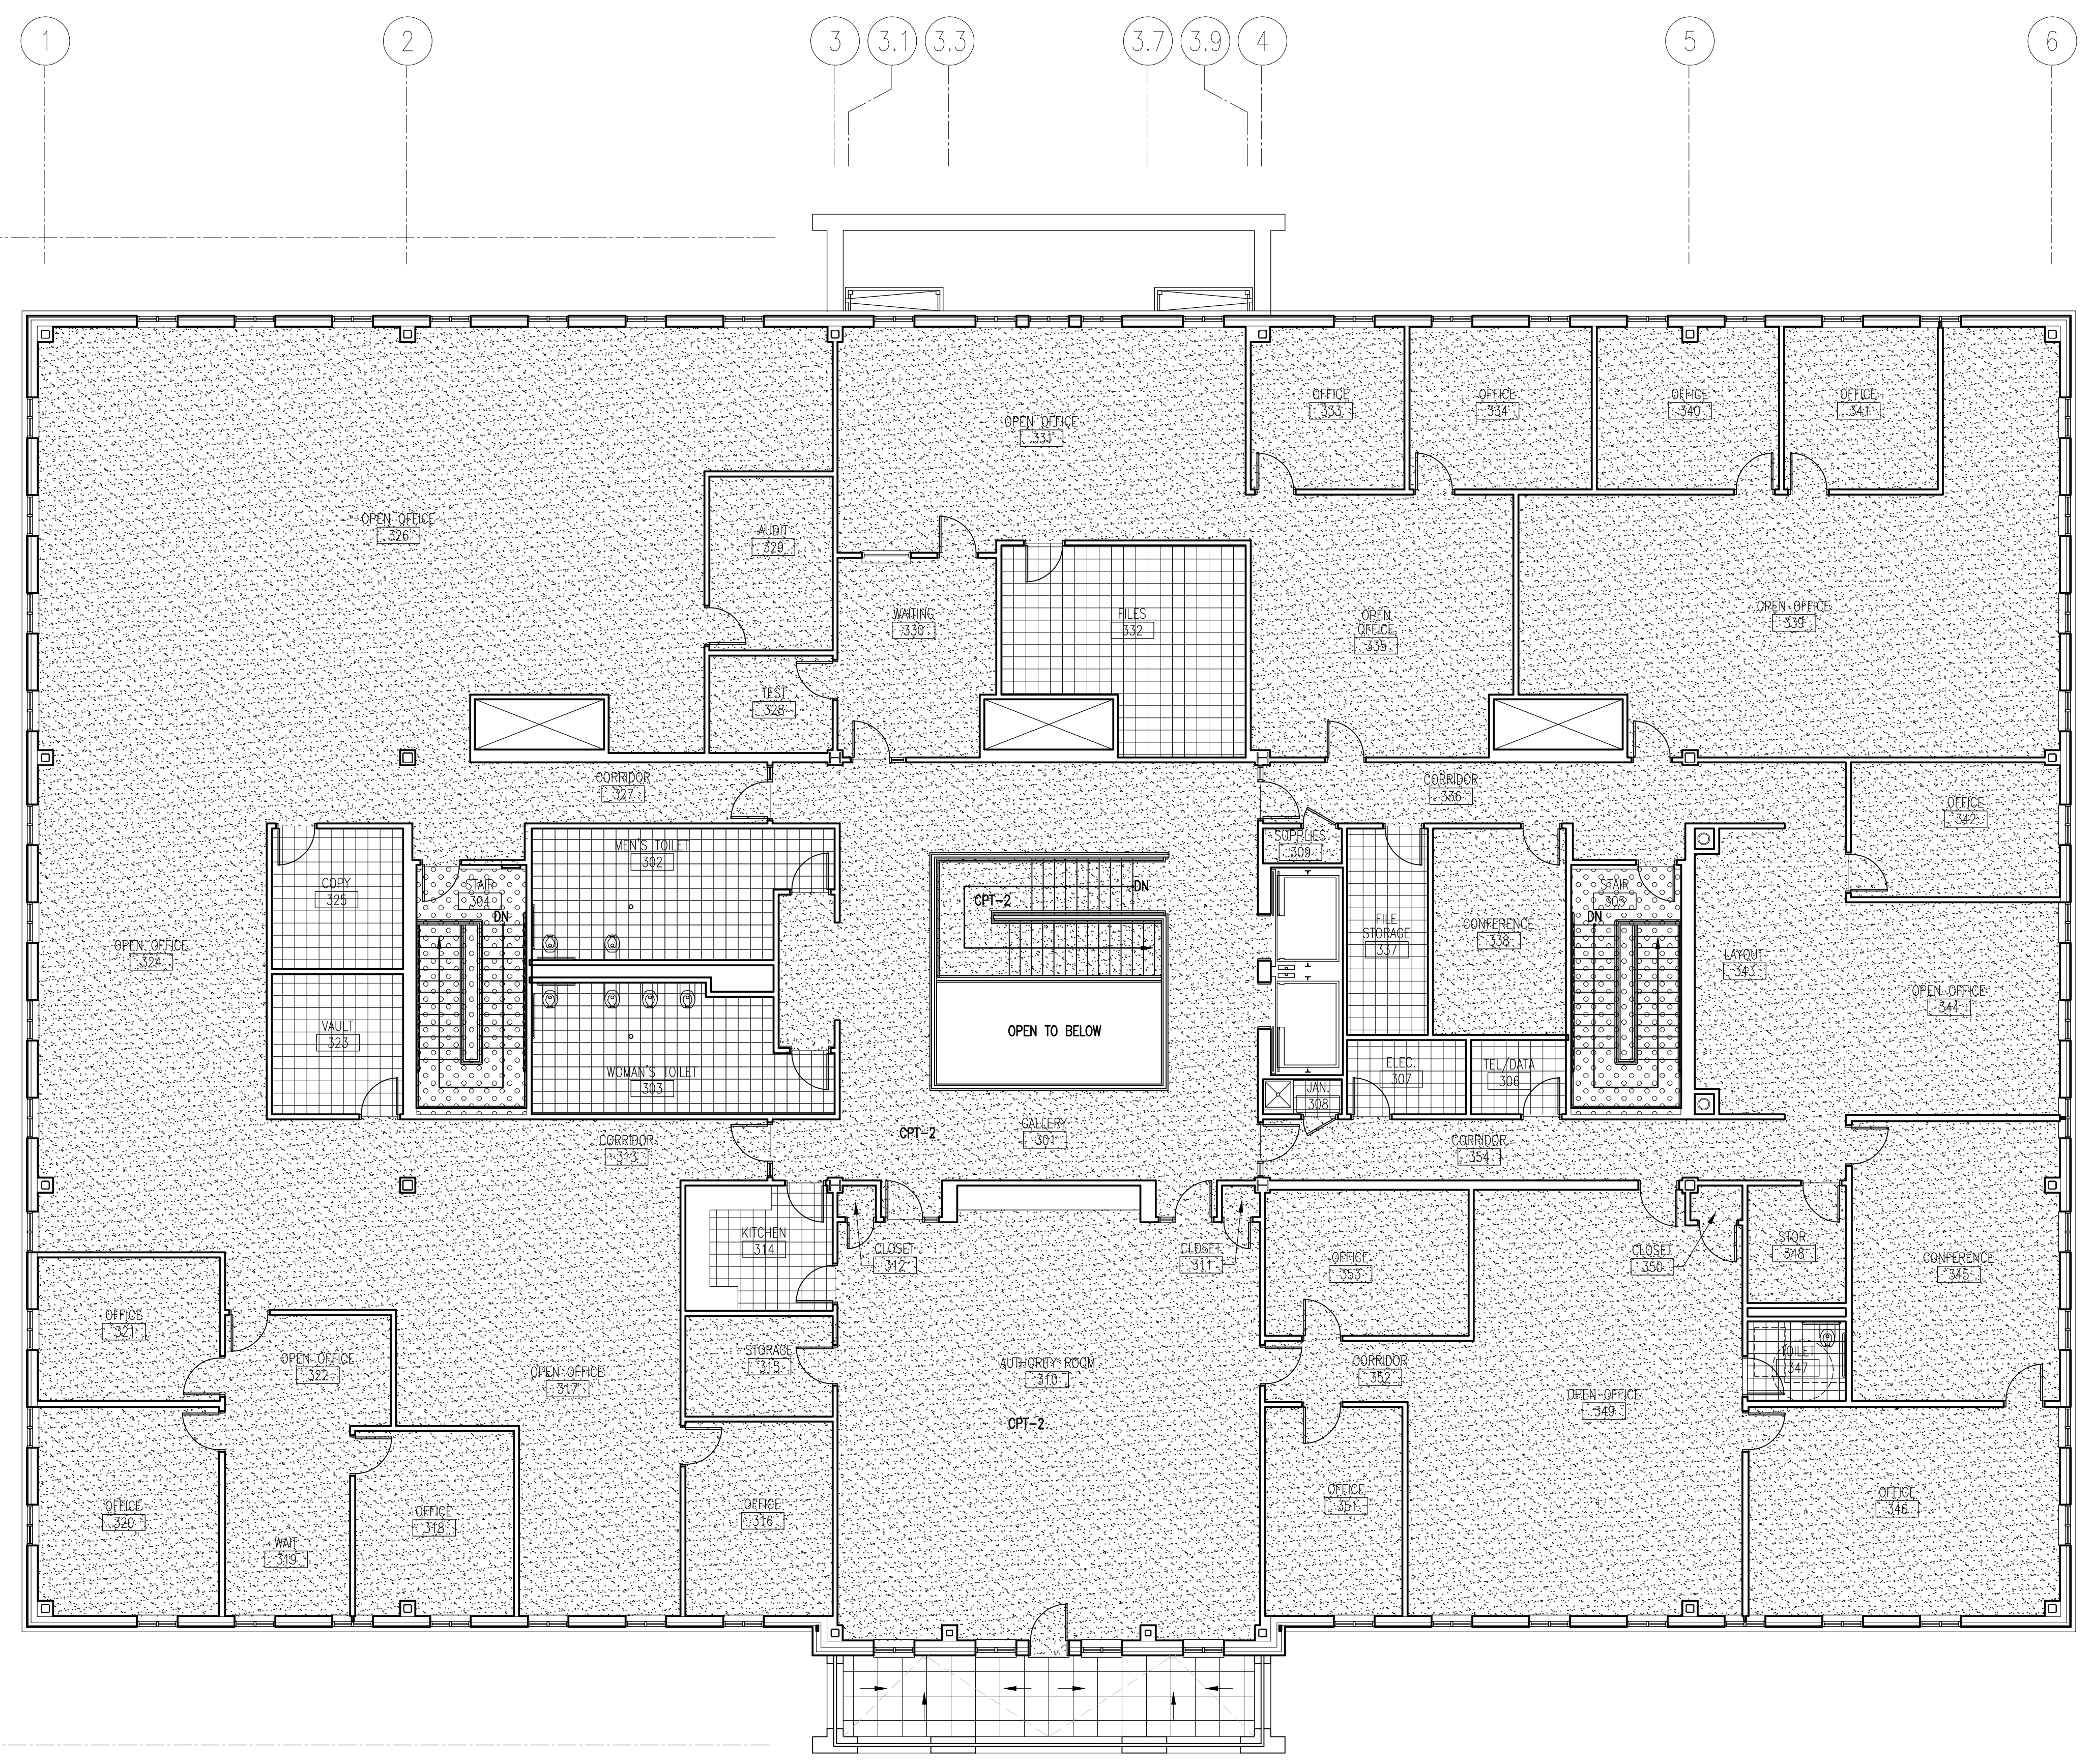

A1 THIRD FLOOR FINISH PLAN

1/8" = 1'-0"