

LEDGE TO BE PRE-SPLIT ALONG THIS FACE WITHIN THE LIMITS OF THE ARROWHEADS OR AS DIRECTED BY THE ENGINEER.

CLEANING LIMIT AND SILT FENCE PLACEMENT TO MATCH LIMIT OF DISTURBANCE


SEE PLAN DETAILS FOR WORK IN THIS AREA

LEDGE TO BE PRE-SPLIT ALONG THIS FACE WITHIN THE LIMITS OF THE ARROWHEADS OR AS DIRECTED BY THE ENGINEER.

**LEGEND**

- S/F SILT FENCE OR WOOD WASTE BERM
- U UNDERDRAIN
- CL CLEARING LIMIT LINE
- C CUT LINE
- F FILL LINE
- R RIPRAP
- H HIGH PERFORMANCE TURF REINFORCEMENT MAT (HPTRM)

**INSET**

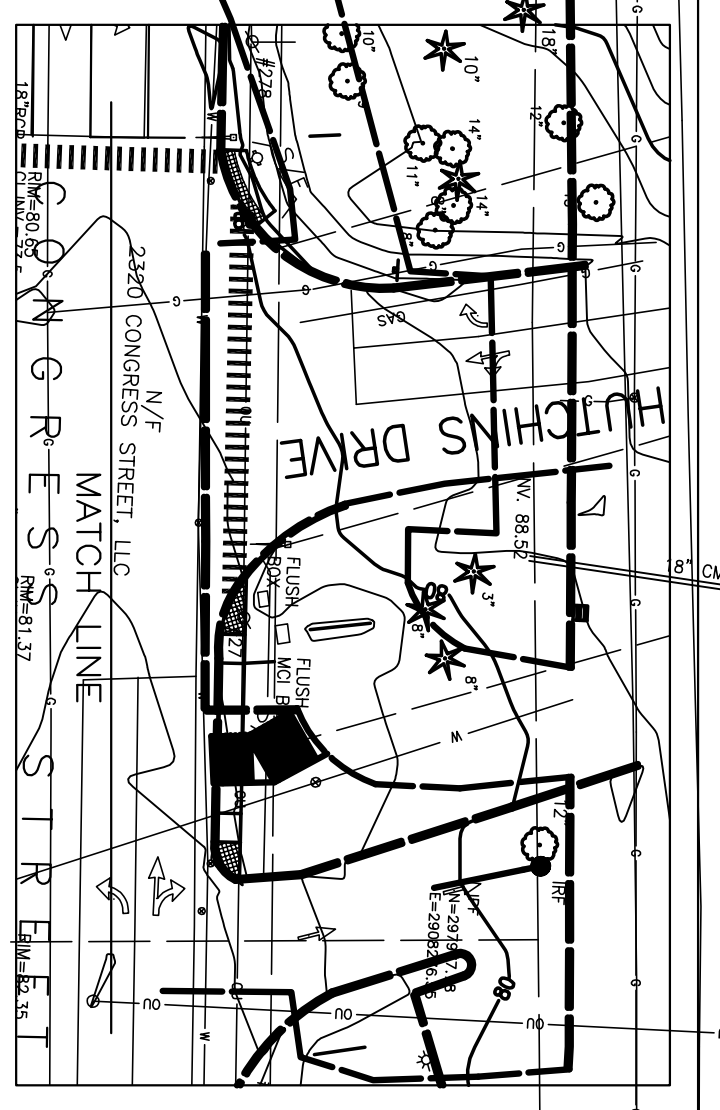

PREPARED BY:  
**HNTB**

ARCHITECTURE ENGINEERING PLANNING  
SMRT  
144 Fore Street/P.O. Box 618  
Portland, Maine 04104  
tel. (207) 772-3846  
fax. (207) 772-1070

HNTB CORP.  
2 THOMAS DRIVE  
WESTBROOK, ME  
04092

SMRT-logo-black.tif

REV	DESCRIPTION	DATE
4	DOCS FOR OWNER REVIEW	6-11-07
3	ISSUED FOR CITY REVIEW	5-03-07
2	100% OWNER REVIEW	3-23-07
1	ISSUED FOR PERMITTING	2-09-07
0	PRE-SUBMITTAL	1-16-07

PROJECT TITLE:  
MAINE TURNPIKE AUTHORITY  
ADMINISTRATION BUILDING  
PORTLAND, MAINE

ISSUED FOR BIDDING/CONSTRUCTION  
7-9-07

PROJECT MANAGER:	AS NOTED
GAB	
MPC	
GAB	

PROJECT NO.:	DATE
X	2007/07
	01/07

GRAPHIC SCALE:  
0 1"

CG101

GRADING PLAN