


PROPOSED HEADQUARTERS
 FFE(1) 92.53'
 FFE(2) 105.86'
 FFE(3) 119.19'

SPECIAL "STAR"
 DRAIN GRATE -
 SEE SPEC.

SPECIAL "STAR"
 DRAIN GRATE -
 SEE SPEC.

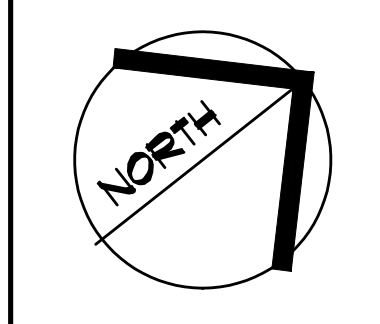

PROJECT TITLE:
**MAINE TURNPIKE AUTHORITY
 ADMINISTRATION BUILDING**
 PORTLAND, MAINE
ISSUED FOR BIDDING/CONSTRUCTION
 7-9-07

REV	DESCRIPTION	DATE

GRAPHIC SCALE:
 0" 1"
 SCALE: SHOWN
 PROJECT MANAGER: SLB
 JC/DRAWN BY: TCM/PAF
 A/E OF RECORD: MGJ
 CAD FILE: 06016-CG201
 PROJECT NO: 06016
 DATE: 7-9-07

SHEET TITLE:
**DETAIL GRADING
 PLAN**
 SHEET No. **CG201**
 © COPYRIGHT 2007 SART INC.

