
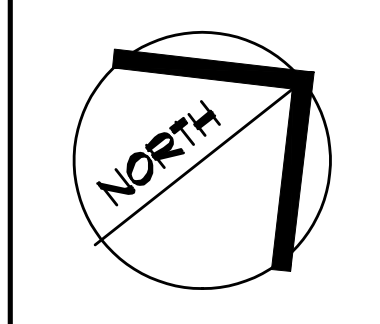


PROPOSED HEADQUARTERS
 FFE(1) 92.53'
 FFE(2) 105.86'
 FFE(3) 119.19'

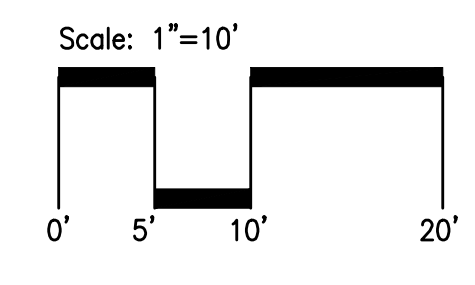

PROJECT TITLE:
**MAINE TURNPIKE AUTHORITY
 ADMINISTRATION BUILDING**
 PORTLAND, MAINE
ISSUED FOR BIDDING/CONSTRUCTION
 7-9-07

| REV | DESCRIPTION | DATE |
|-----|-------------|------|
| | | |
| | | |
| | | |
| | | |
| | | |
| | | |
| | | |
| | | |
| | | |

GRAPHIC SCALE:
 0" 1"
 SCALE: SHOWN
 PROJECT MANAGER: SLB
 JC/DRAWN BY: TCM/PAF
 A/E OF RECORD: MGJ
 CAD FILE: 06016-CG202
 PROJECT NO: 06016
 DATE: 7-9-07