


PROJECT TITLE:  
**MAINE TURNPIKE AUTHORITY  
 ADMINISTRATION BUILDING**  
 PORTLAND, MAINE  
**ISSUED FOR BIDDING/CONSTRUCTION  
 7-9-07**

REV	DESCRIPTION	DATE
1	ISSUED FOR PERMITTING	1-16-07
0	PRE-SUBMITTAL	1-16-07

GRAPHIC SCALE:

SCALE: SHOWN  
 PROJECT MANAGER: SLB  
 J.C./DRAWN BY: TCM/PAF  
 A/E OF RECORD: MGJ  
 CAD FILE: 06016-CP101  
 PROJECT NO: 06016  
 DATE: 7-9-07

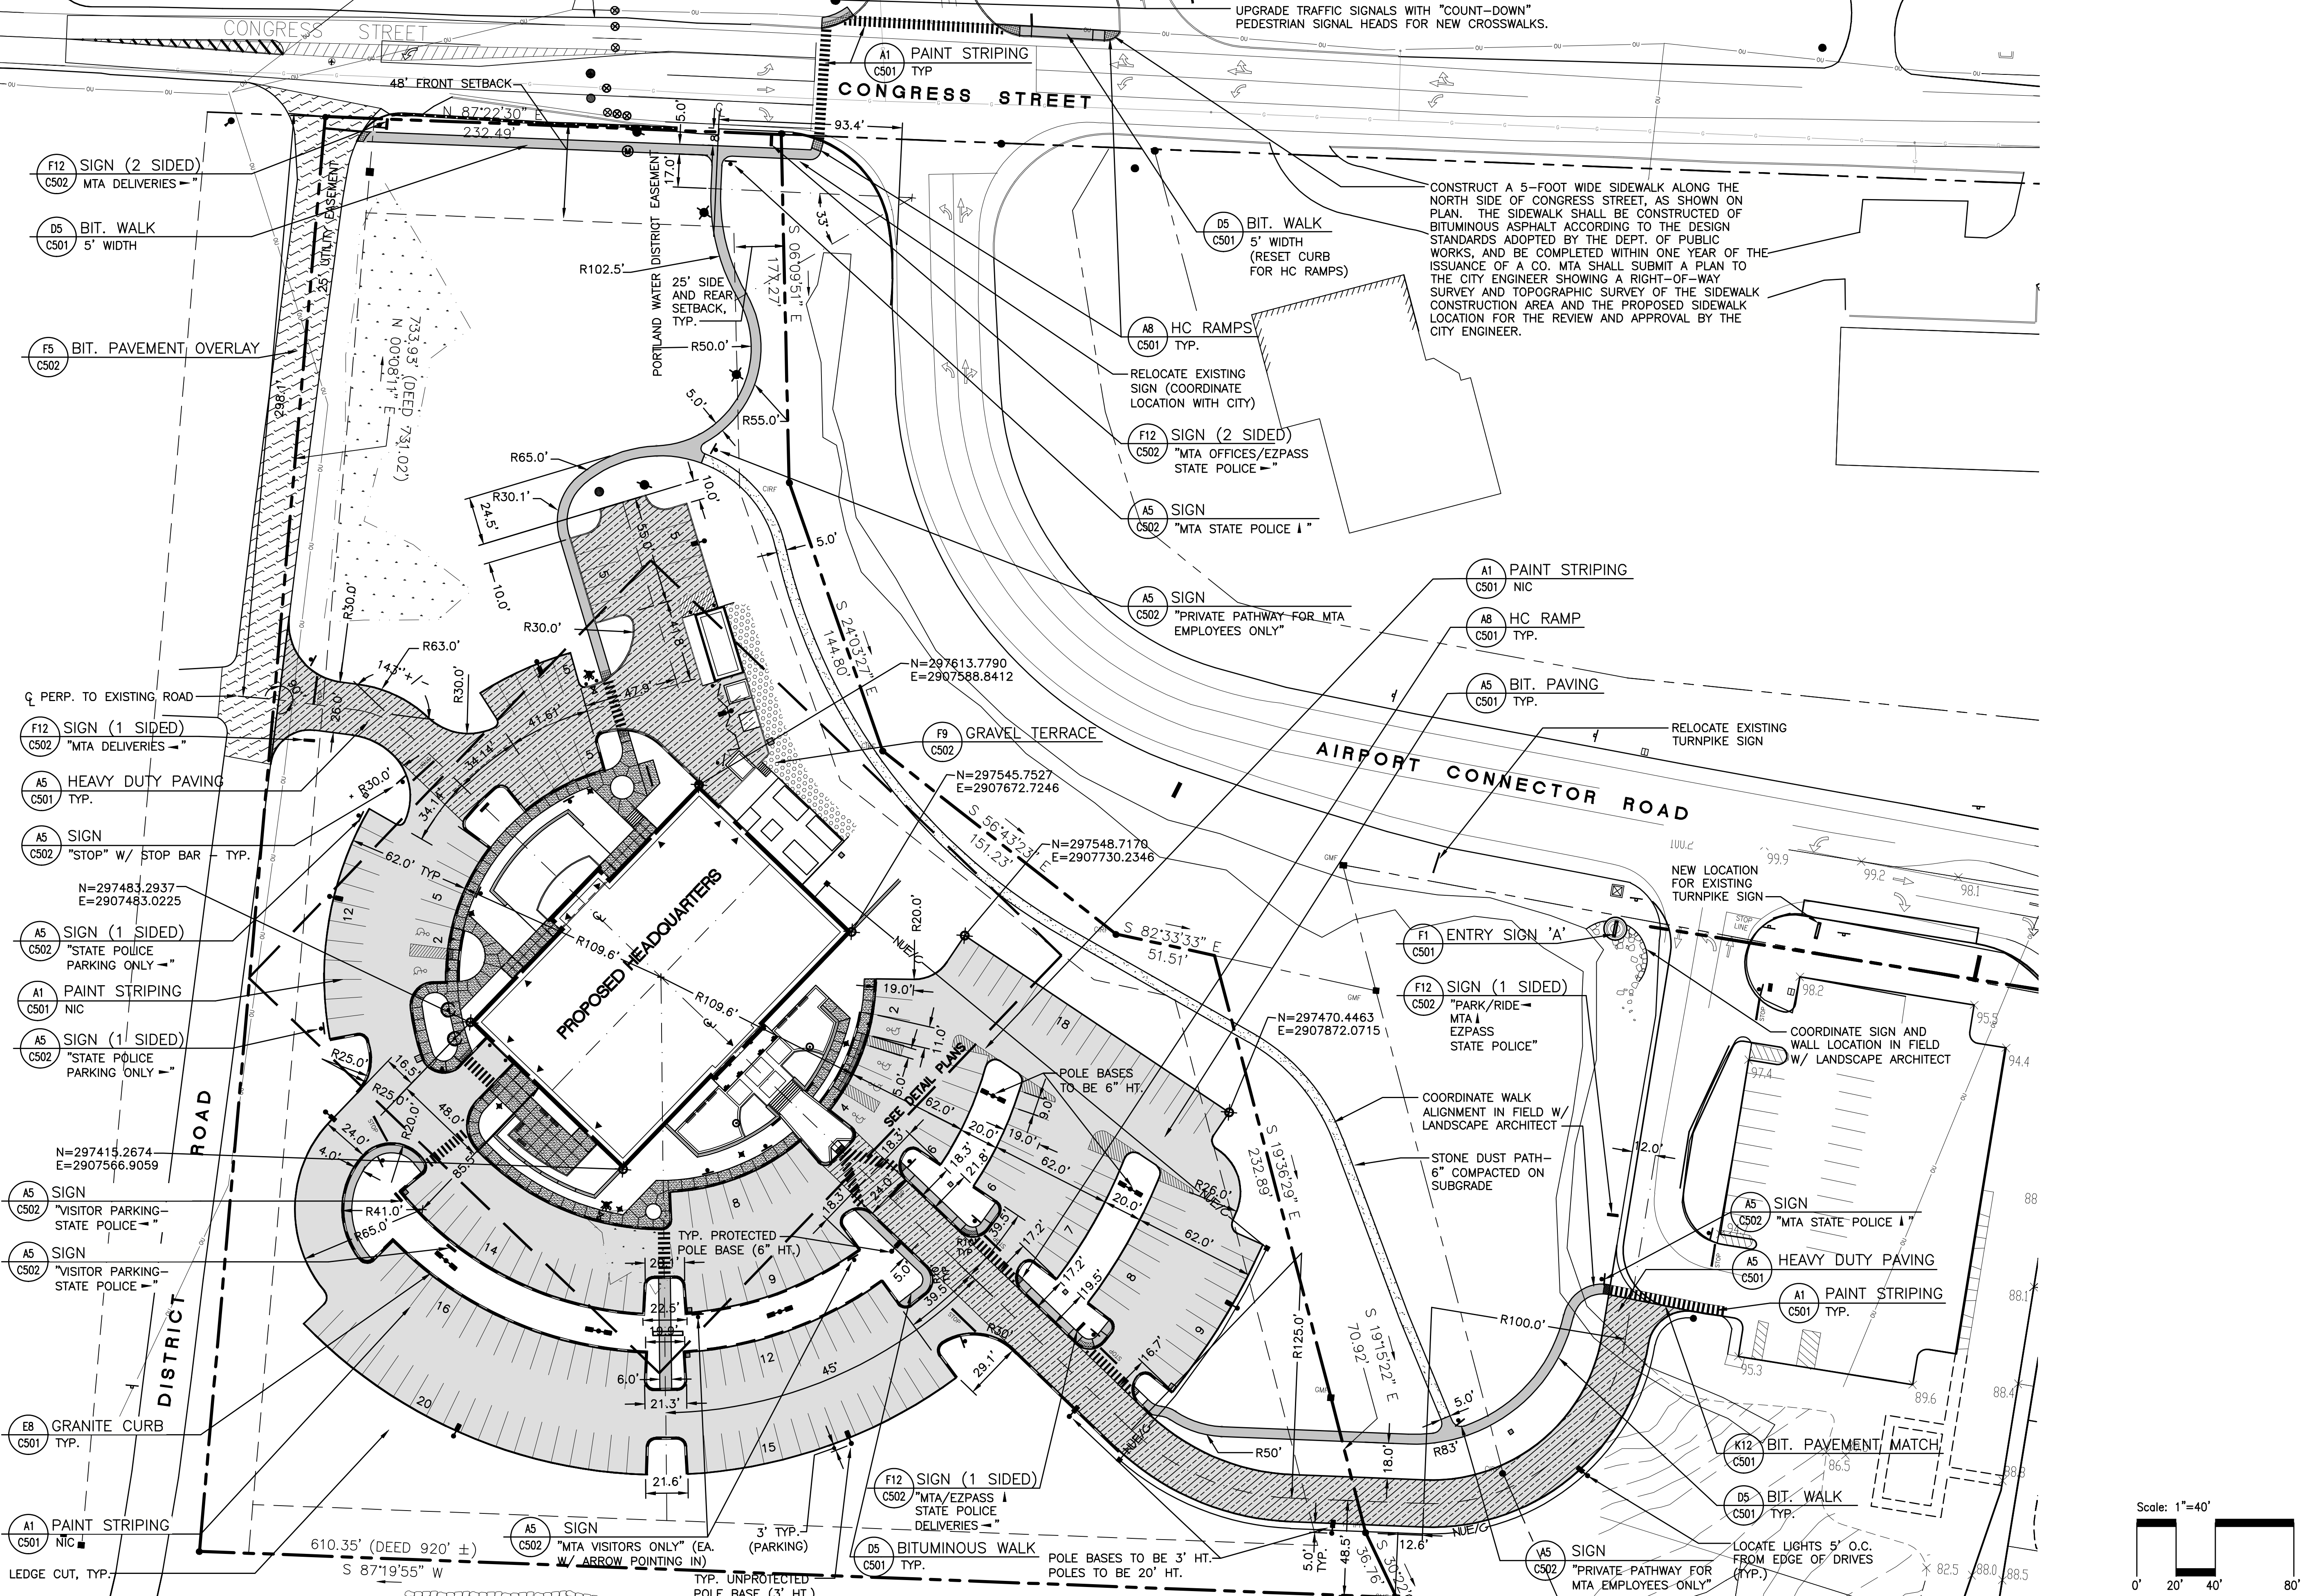

UPGRADE TRAFFIC SIGNALS WITH "COUNT-DOWN"  
 PEDESTRIAN SIGNAL HEADS FOR NEW CROSSWALKS.

CONSTRUCT A 5-FOOT WIDE SIDEWALK ALONG THE  
 NORTH SIDE OF CONGRESS STREET, AS SHOWN ON  
 PLAN. THE SIDEWALK SHALL BE CONSTRUCTED OF  
 BITUMINOUS ASPHALT ACCORDING TO THE DESIGN  
 STANDARDS ADOPTED BY THE DEPT. OF PUBLIC  
 WORKS, AND BE COMPLETED WITHIN ONE YEAR OF THE  
 ISSUANCE OF A CO. MTA SHALL SUBMIT A PLAN TO  
 THE CITY ENGINEER SHOWING A RIGHT-OF-WAY  
 SURVEY AND TOPOGRAPHIC SURVEY OF THE SIDEWALK  
 CONSTRUCTION AREA AND THE PROPOSED SIDEWALK  
 LOCATION FOR THE REVIEW AND APPROVAL BY THE  
 CITY ENGINEER.

NEW LOCATION  
 FOR EXISTING  
 TURNPIKE SIGN

COORDINATE SIGN AND  
 WALL LOCATION IN FIELD  
 W/ LANDSCAPE ARCHITECT

COORDINATE WALK  
 ALIGNMENT IN FIELD W/  
 LANDSCAPE ARCHITECT

STONE DUST PATH-  
 6" COMPACTED ON  
 SUBGRADE

HEAVY DUTY PAVING  
 C501 TYP.

BIT. PAVEMENT MATCH  
 C501 TYP.

BIT. WALK  
 C501 TYP.

SIGN  
 C502 "PRIVATE-PATHWAY FOR  
 MTA EMPLOYEES ONLY"

LOCATE LIGHTS 5' O.C.  
 FROM EDGE OF DRIVES  
 (TYP.)

