


- A12 FLAGPOLES (2)  
C502
- E8 GRANITE CURB  
C501 TYP
- G1 BOLLARD SIGN (2)  
C502 "HC PARKING"
- A8 TIP-DOWN CURB  
C501 11' TYP BOTH SIDES
- H8 CONC. WALK  
C501 TYP

- F12 SIGN  
C502 "MTA/STATE POLICE SERVICE"
- A12 RETAINING WALL  
C504

- A5 SIGN  
C502 "FUEL EFFICIENT VEHICLE PARKING"
- J9 BOLLARDS (2)  
C502
- A8 CURB RAMP  
C501 TYP
- A8 TIP-DOWN CURB  
C501 6' TYP BOTH SIDES
- H8 CONC. WALK  
C501 TYP
- F1 CONC. STAIR  
C503 W/ RAILS

- J9 BOLLARDS (3)  
C502 STANDARD

**PROPOSED HEADQUARTERS**  
 FFE(1) 92.53'  
 FFE(2) 105.86'  
 FFE(3) 119.19'

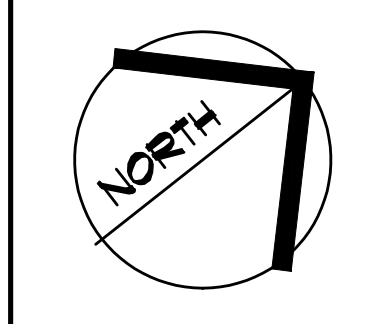

REV	DESCRIPTION	DATE

GRAPHIC SCALE:  
 0" 1"  
 SCALE: SHOWN  
 PROJECT MANAGER: SLB  
 JC/DRAWN BY: TCM/PAF  
 A/E OF RECORD: MGJ  
 CAD FILE: 06016-CP202  
 PROJECT NO: 06016  
 DATE: 7-9-07  
 SHEET TITLE:  
**DETAIL LAYOUT PLAN**

