

**NOTES:**


1. SEE SHEET E001 FOR LEGEND AND GENERAL NOTES.

**KEY:**

- C CABLE TELEVISION SERVICE
- GA GENERATOR AUXILIARIES
- GS GENERATOR START CIRCUITS
- P(LS) LIFE SAFETY GENERATOR SERVICE
- P(P) PRIMARY ELECTRICAL SERVICE
- P(S) SECONDARY ELECTRICAL SERVICE
- P(ST) STANDBY GENERATOR SERVICE
- SP SPARE
- T TELECOMMUNICATIONS SERVICE
- UM UTILITY COMPANY METERING


**SM  
SRT**

ARCHITECTURE ENGINEERING PLANNING  
SMART  
144 Fore Street P.O. Box 618  
Portland, Maine 04104  
tel. (207) 772-3846  
fax. (207) 772-1070

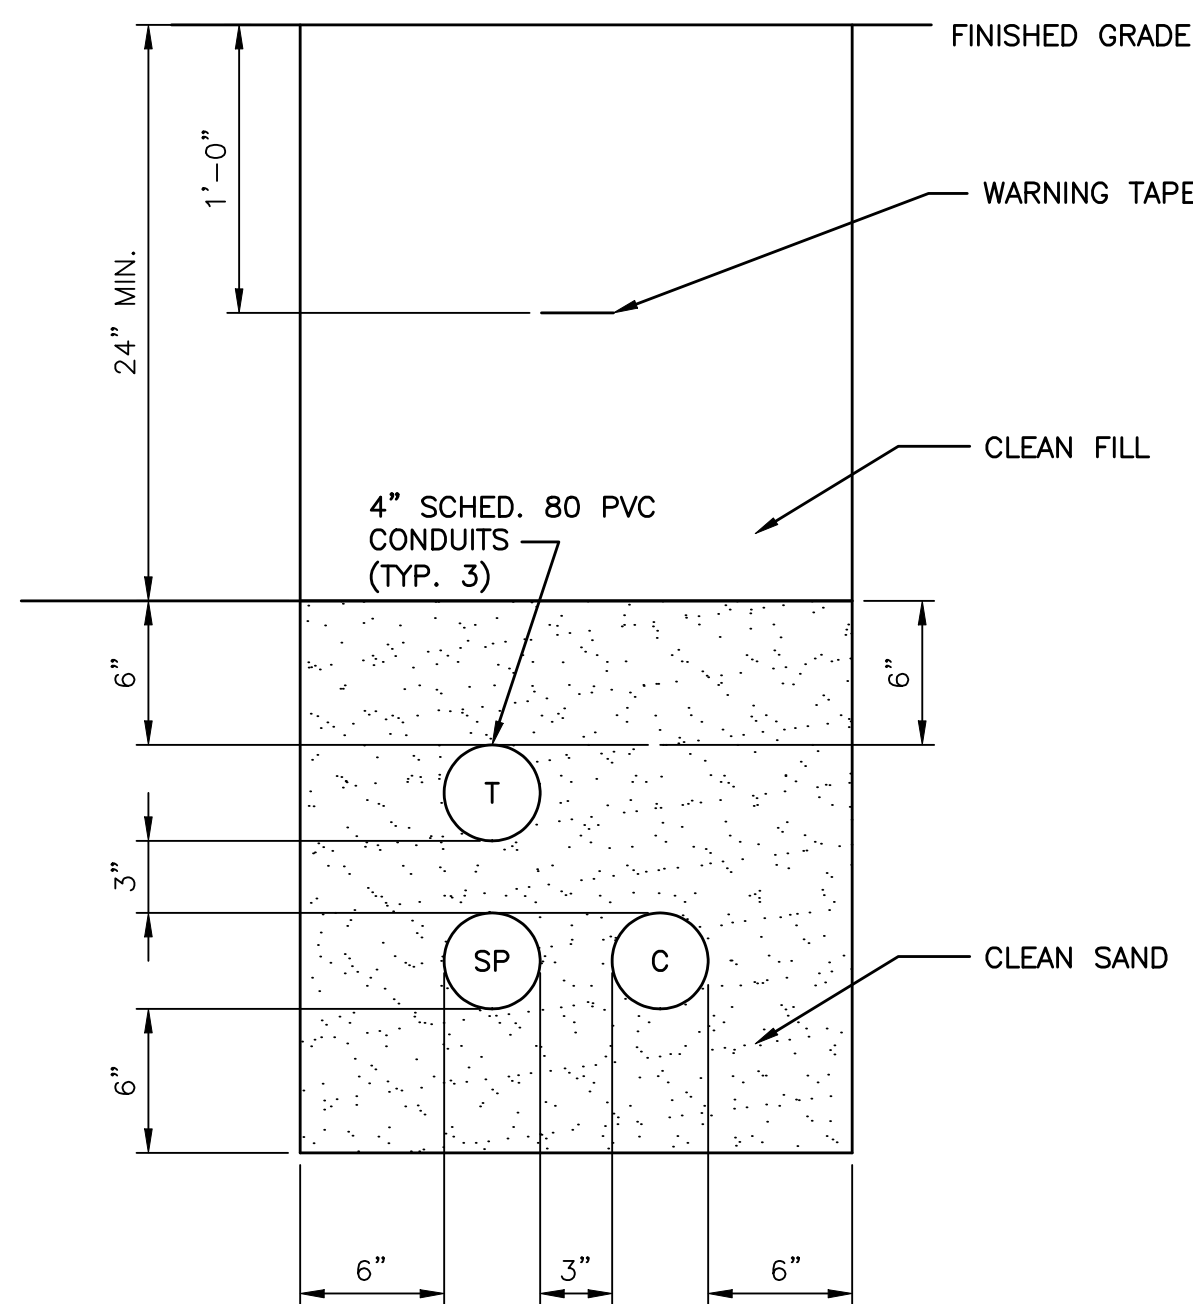


**F1 DUCTBANK DETAIL**

NOT TO SCALE

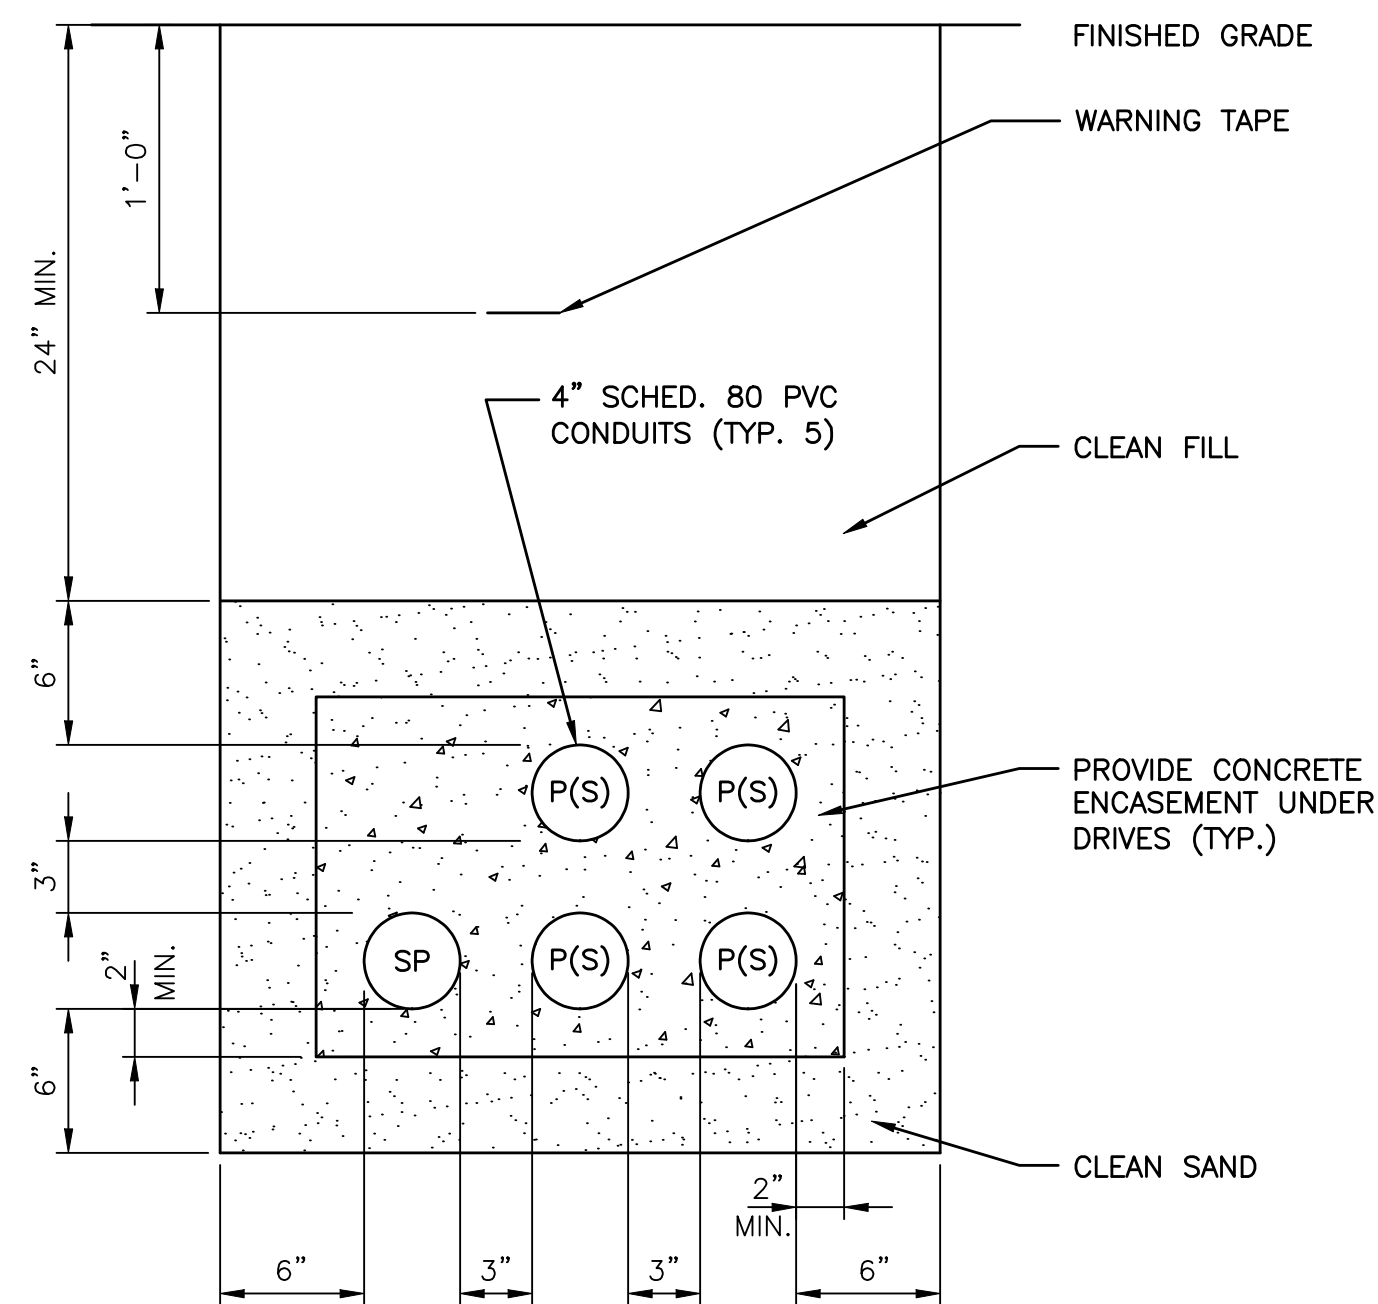


**F4 DUCTBANK DETAIL**

NOT TO SCALE

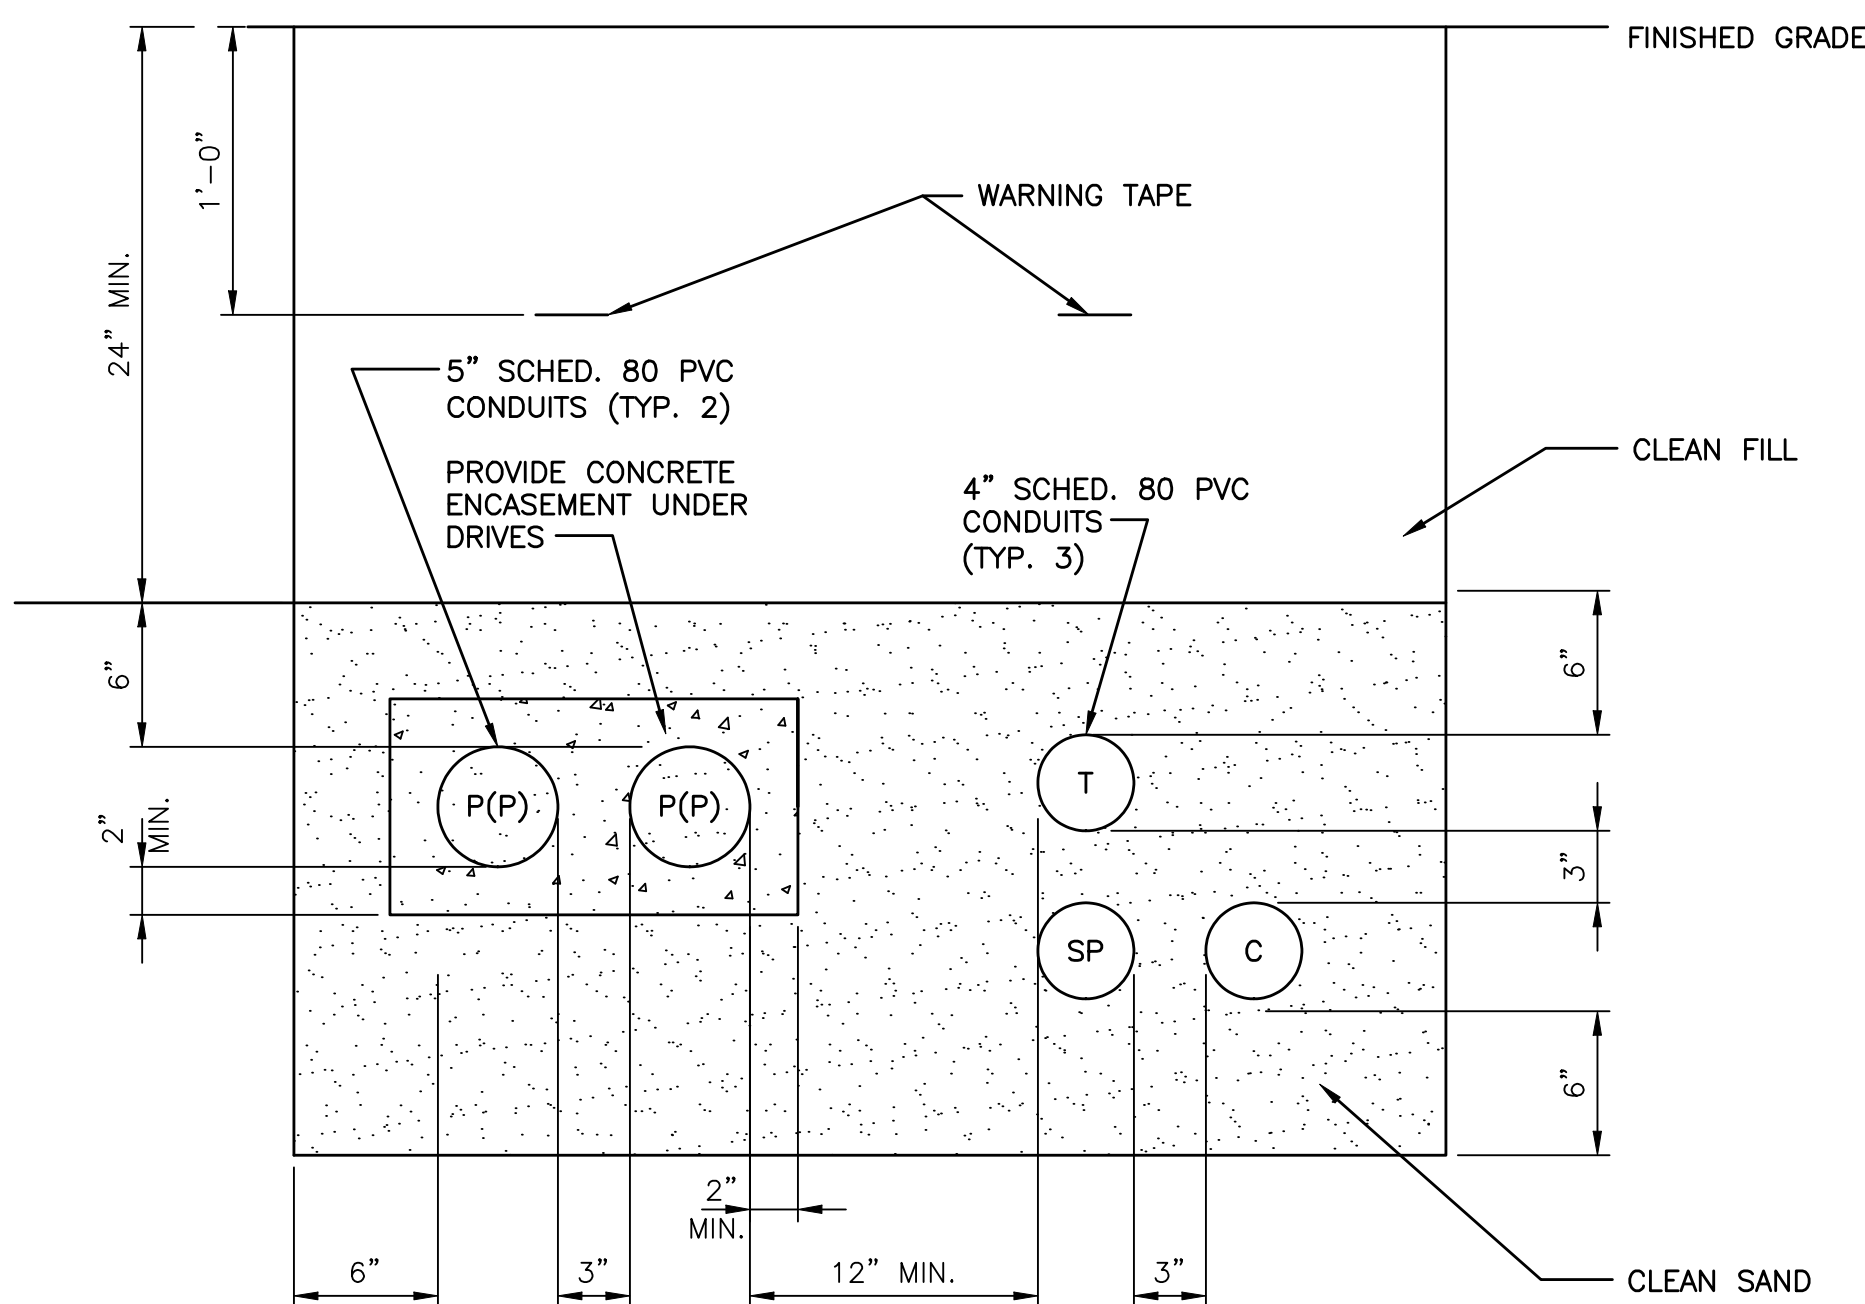

**A1 DUCTBANK DETAIL**

NOT TO SCALE

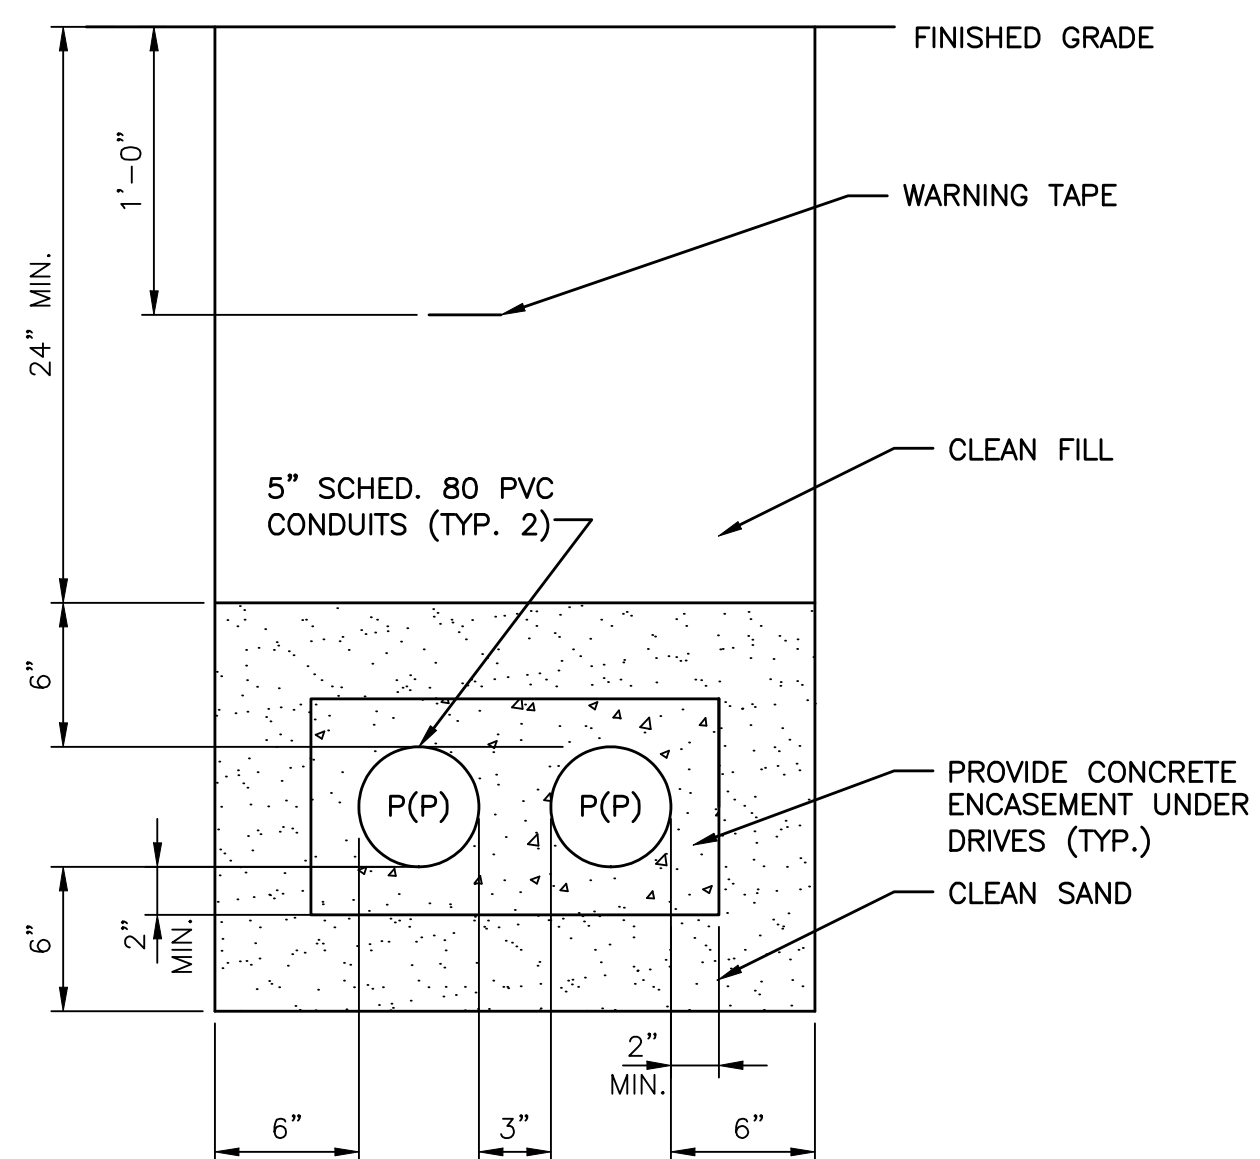

**A6 DUCTBANK DETAIL**

NOT TO SCALE

PROJECT TITLE:  
**MAINE TURNPIKE AUTHORITY  
ADMINISTRATION BUILDING**  
PORTLAND, MAINE

CURRENT ISSUE STATUS:

**ISSUED FOR BIDDING/CONSTRUCTION**  
7-9-07

REV	DESCRIPTION	DATE
0	BIDDING/CONSTRUCTION	7-9-07

GRAPHIC SCALE:



SCALE: AS NOTED  
PROJECT MANAGER: SLB  
JC/DRAWN BY: TCM/CDS  
A/E OF RECORD: JPP  
CAD FILE: ES301-06016  
PROJECT NO: 06016  
DATE: 7-9-07

SHEET TITLE:  
**DUCT BANK  
DETAILS**

SHEET No. **ES301**