


**NOTE:**  
 1. SEE SHEET M-001 FOR LEGEND AND ABBREVIATIONS.  
**KEYED NOTES:**  
 ① FLOOR CONTROL VALVE ASSEMBLY.  
 ② ROUTE 2" FCVA DRAIN TO STORM STAND DRAIN AND SPILL. (RE: PLUMBING DRAWINGS).

**SM RT**  
 ARCHITECTURE ENGINEERING PLANNING  
 SWRT  
 144 Fore Street/P.O. Box 618  
 Portland, Maine 04104  
 tel. (207) 772-3846  
 fax. (207) 772-1070

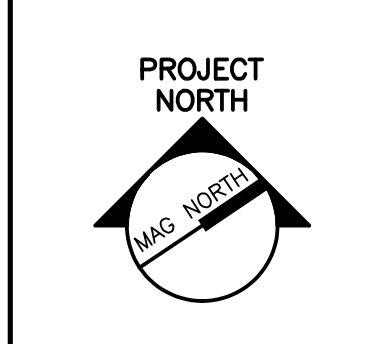

PROJECT TITLE: MAINE TURNPIKE AUTHORITY ADMINISTRATION BUILDING  
 PORTLAND, MAINE  
 CURRENT ISSUE STATUS: ISSUED FOR BIDDING/CONSTRUCTION  
 7-9-07

REV	DESCRIPTION	DATE
0	BIDDING/CONSTRUCTION	7-9-07

GRAPHIC SCALE: 0" = 1"  
 SCALE: 1/8" = 1'-0"  
 PROJECT MANAGER: SLB  
 JC/DRAWN BY: TCM/BGG  
 A/E OF RECORD: RWW  
 CAD FILE: FP102-06016  
 PROJECT NO: 06016  
 DATE: 7-9-07  
 SHEET TITLE: SECOND FLOOR FIRE PROTECTION PLAN  
 SHEET No. FP102  
 © COPYRIGHT 2007 SWRT

A1 SECOND FLOOR PLAN

1/8" = 1'-0"