


GENERAL NOTES:

1. SEE G1001 FOR PROJECT GENERAL NOTES.

SM SRT
 ARCHITECTURE ENGINEERING PLANNING
 SWRT
 144 Fore Street/P.O. Box 618
 Portland, Maine 04104
 tel. (207) 772-3846
 fax. (207) 772-1070

H5 TYPICAL TOP OF WALL AND THROUGH WALL PENETRATION DETAILS

1" = 1'-0"

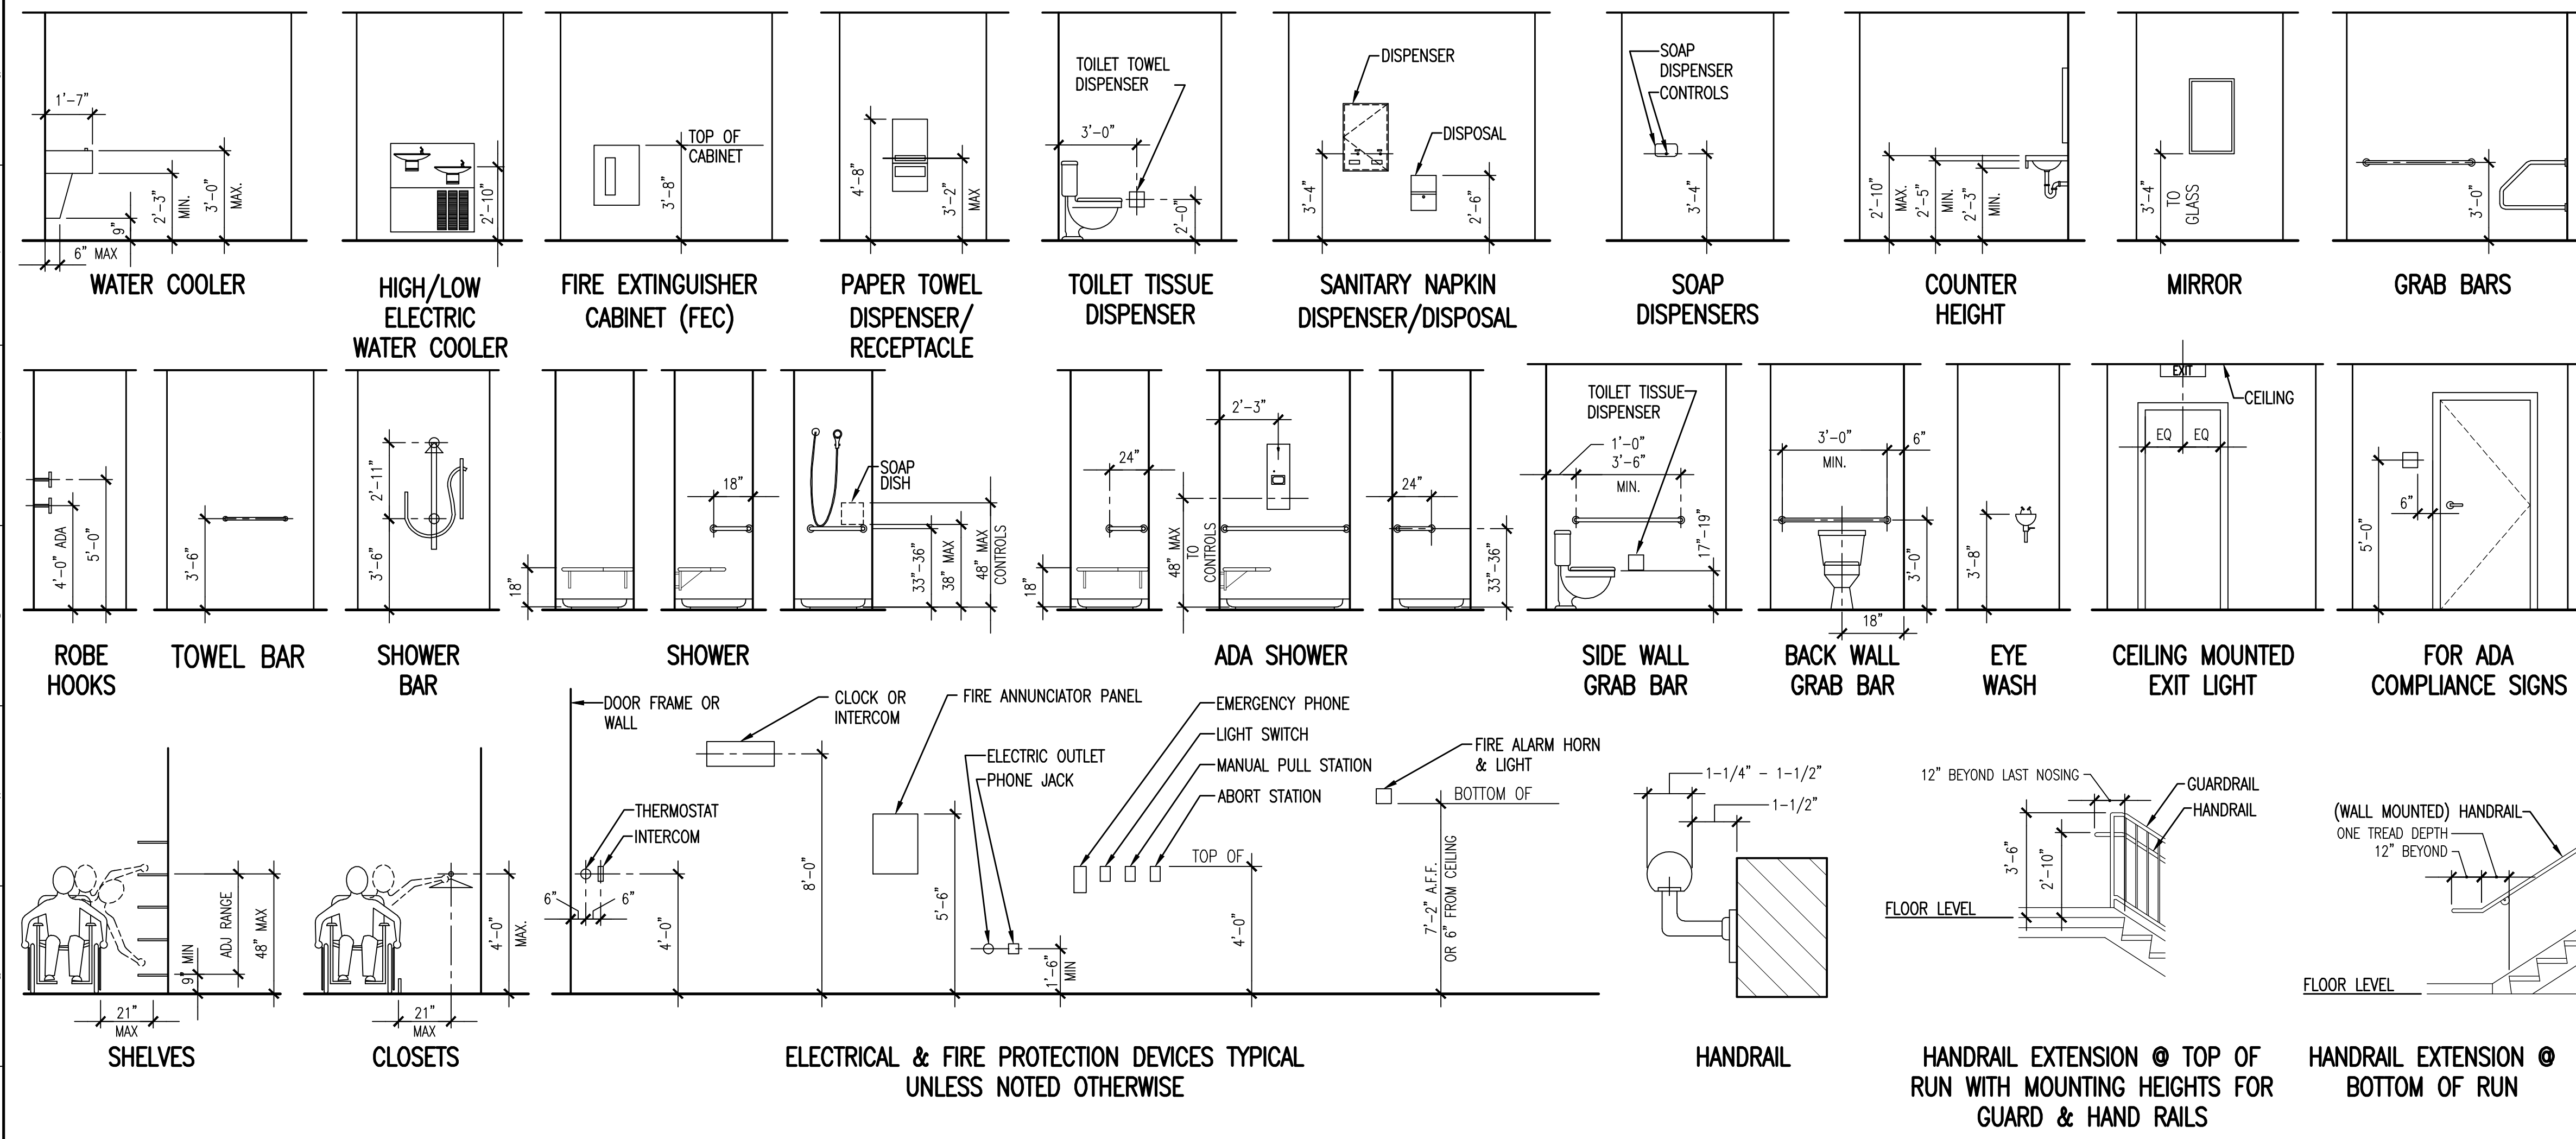

A1 TYPICAL MOUNTING HEIGHTS

N.T.S.

PROJECT TITLE: MAINE TURNPIKE AUTHORITY ADMINISTRATION BUILDING PORTLAND, MAINE

CURRENT ISSUE STATUS: ISSUED FOR BIDDING/CONSTRUCTION 7-9-07

REV	DESCRIPTION	DATE
0	BIDDING/CONSTRUCTION	7-9-07

GRAPHIC SCALE: 0" = 1"

SCALE: AS NOTED

PROJECT MANAGER: SLB
 JC/DRAWN BY: TCM/TCM
 A/E OF RECORD: SLB

CAD FILE: G1003-06016
 PROJECT NO: 06016
 DATE: 7-9-07

SHEET TITLE: GENERAL INFORMATION

SHEET No. G1003