

**GENERAL NOTES:**

1. SEE G101 FOR PROJECT GENERAL NOTES.



ARCHITECTURE ENGINEERING PLANNING

SMRT  
144 Fore Street/P.O. Box 618  
Portland, Maine 04104  
tel. (207) 772-3846  
fax. (207) 772-1070

PROJECT NORTH



MAINE TURNPIKE AUTHORITY  
ADMINISTRATION BUILDING  
PORTLAND, MAINE

FINAL COST ESTIMATE  
5-14-07

PROJECT TITLE:

CURRENT ISSUE STATUS:

GRAPHIC SCALE:



SCALE: AS NOTED

PROJECT MANAGER: SLB

JC/DRAWN BY: TCM/

A/E OF RECORD: SLB

CAD FILE: IF101-06016

PROJECT NO: 06016

DATE:


SHEET TITLE:

FIRST FLOOR FURNITURE LAYOUT PLAN

SHEET No. IF101

© COPYRIGHT 2007 SMRT ALL RIGHTS RESERVED

PROGRESS PRINT

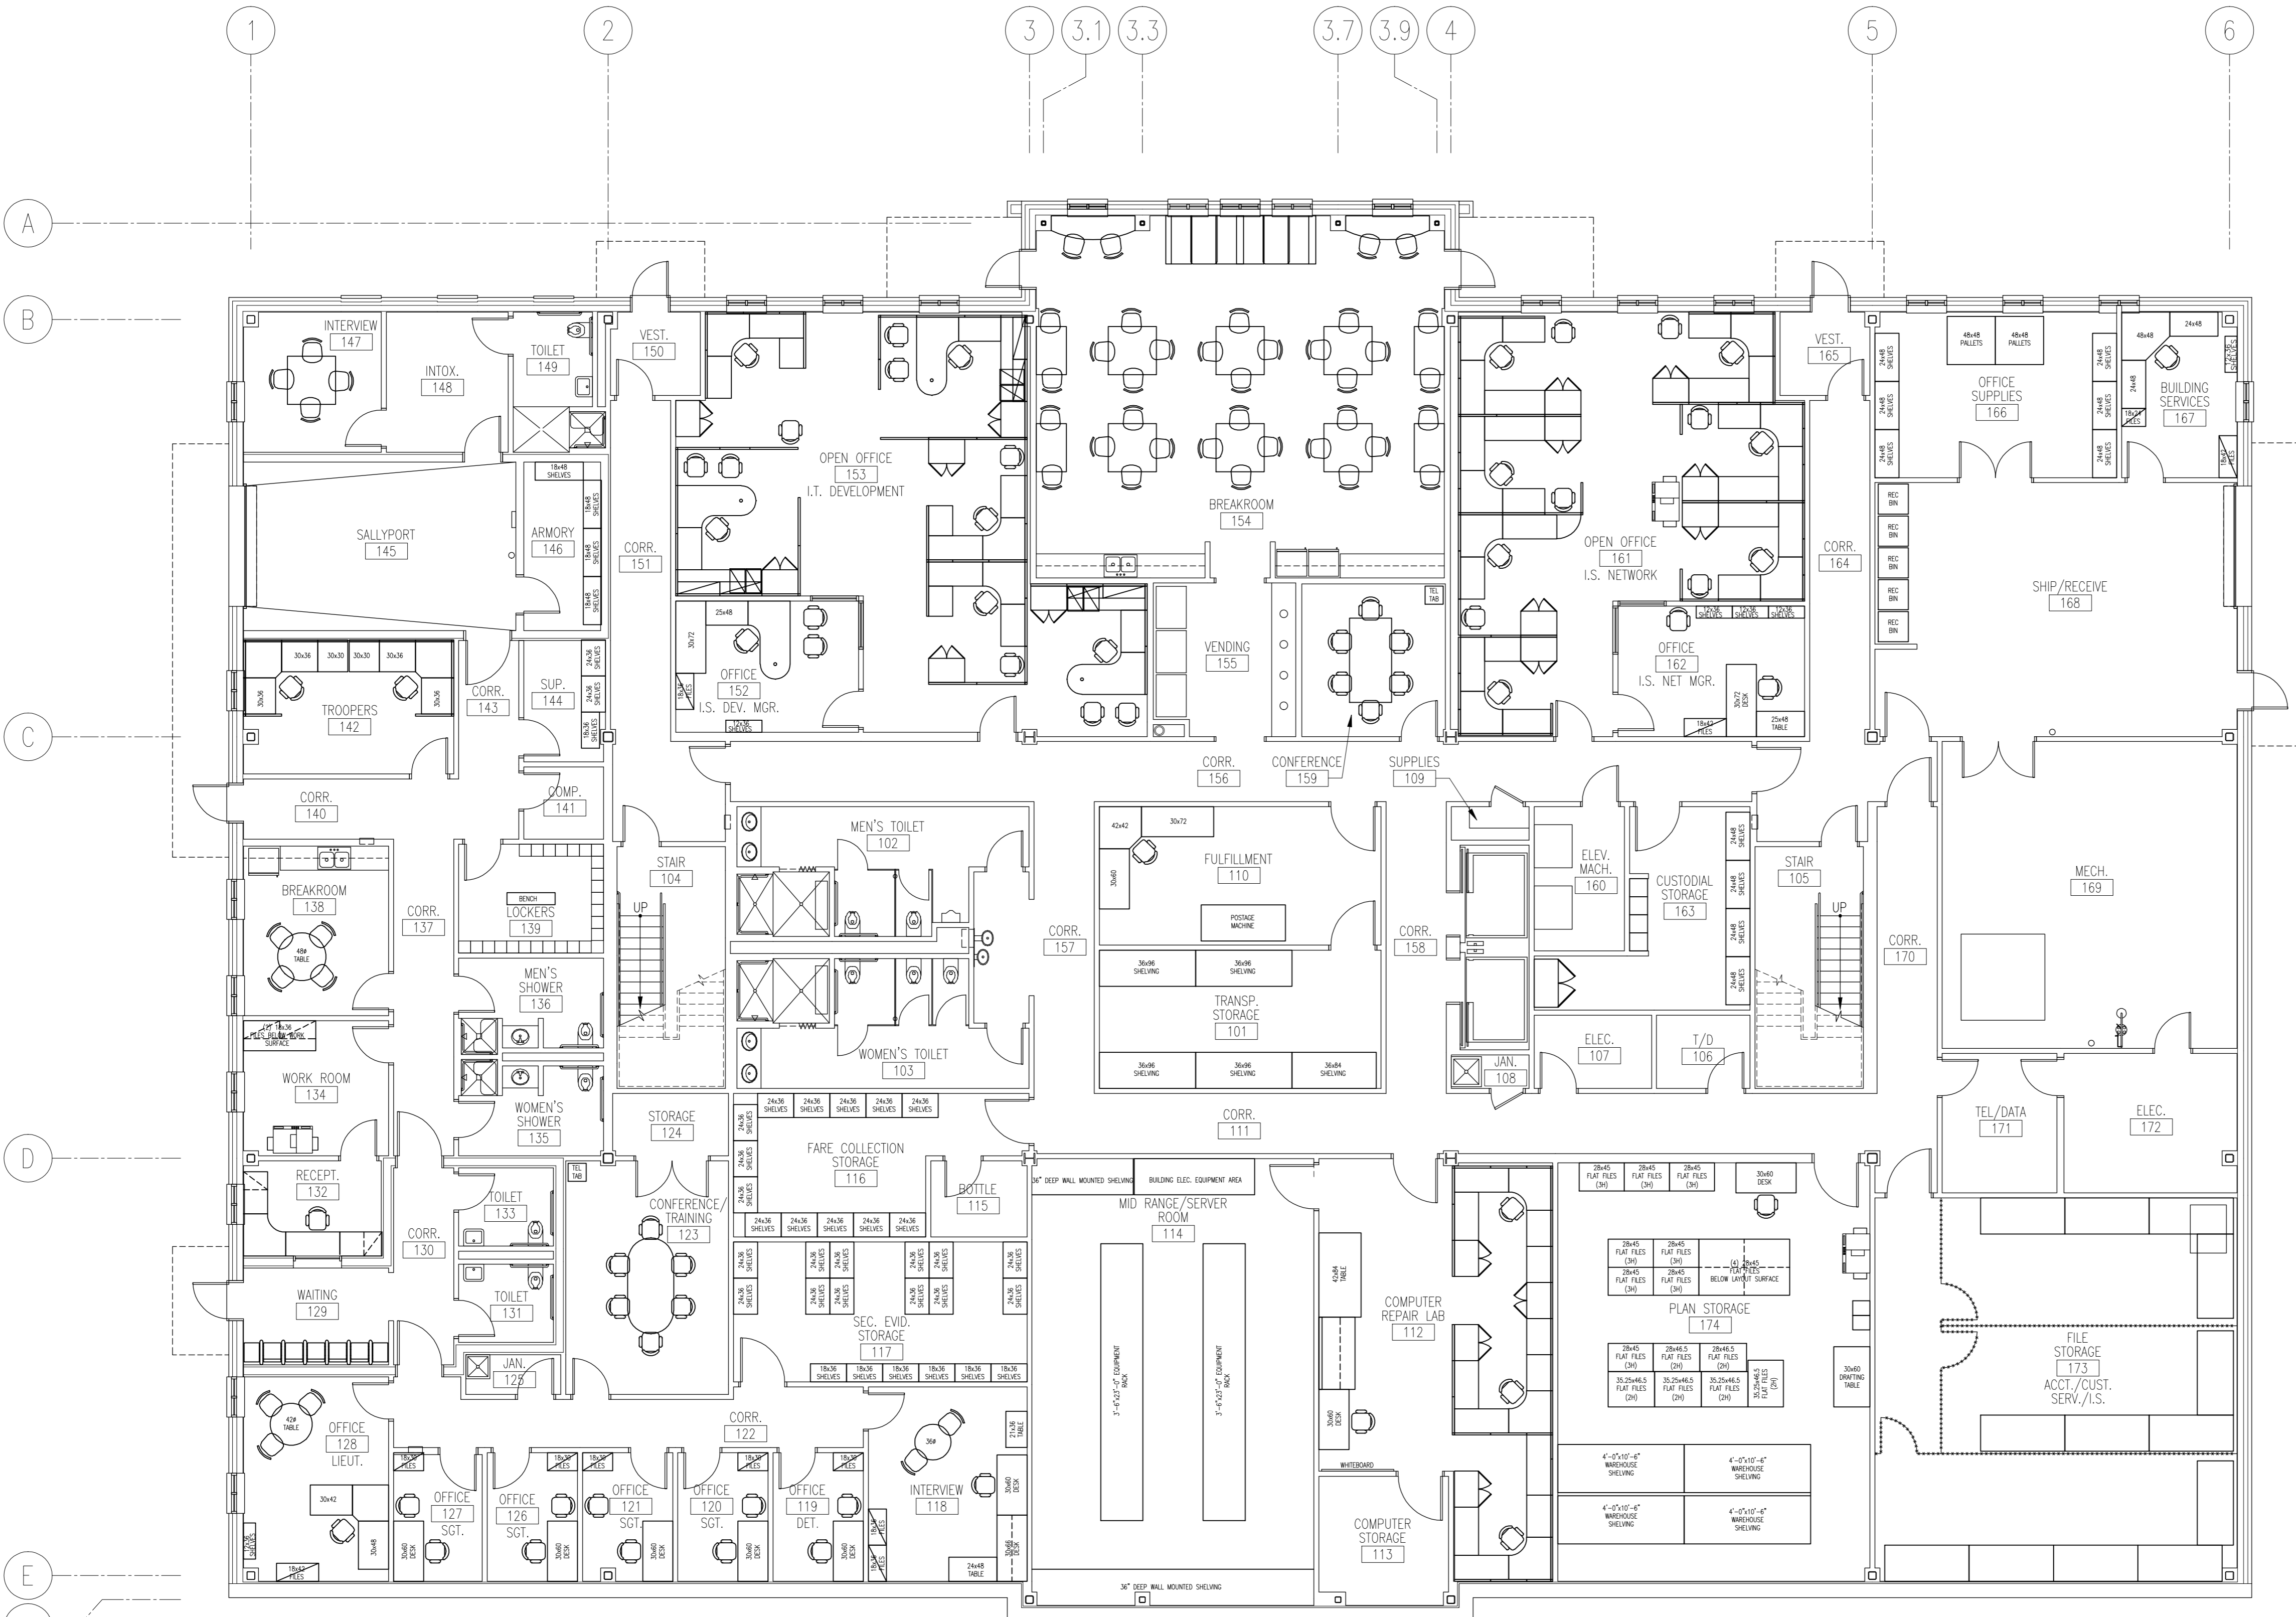

A1 FIRST FLOOR FURNISHING PLAN

1/8" = 1'-0"