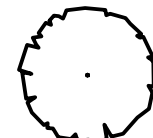
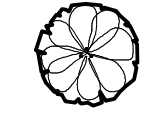
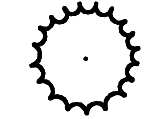
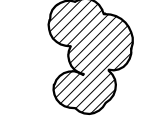
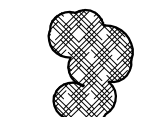


CONGRESS STREET

CONGRESS STREET

PLANT LEGEND


-  DECIDUOUS SHADE TREE
-  DECIDUOUS FLOWERING TREE
-  EVERGREEN TREE
-  SHRUB MASS
-  PERENNIAL BED

LANDSCAPING NOTES:

1. IRRIGATION TO BE PROVIDED BY OTHERS. CONTRACTOR TO COORDINATE LOCATION OF SLEEVES FOR IRRIGATION LINES UNDER PAVEMENTS WITH IRRIGATION CONTRACTOR PRIOR TO PLACEMENT OF PAVING.
2. IN LEDGE CUTS, ALL PLANTING BEDS TO BE 3' DEEP, MIN. IN AREAS ADJACENT TO BUILDING NOT IN LEDGE CUTS, PLANTING BEDS TO BE 2' DEEP, MIN.

■ ■ ■ ■ ■ LIMIT OF IRRIGATION

- 5 | VL | 11' o.c.
- 27 | MP | 8' o.c.
- 1 | LD | AS SHOWN
- 47 | CP | 4' o.c.
- 6 | IVw | 6' o.c.
- 2 | IVs | one each group
- 7 | AR
- 3 | VC
- 58 | CP
- 5 | UA
- 12 | AV | 5' o.c.
- 12 | JS | 4' o.c.
- 36 | HS | 2' o.c.
- 5 | CP | 4' o.c.
- 27 | VC | 4' o.c.
- 5 | CP | 4' o.c.
- NATURALIZING TREE MIX, 24 TOTAL (3 EA. @ 10' o.c.)
- NATURALIZING SHRUB MIX, 36 TOTAL (12 EA. @ 8' o.c.)
- EXIST. TREES TO REMAIN
- ROAD
- DISTRICT
- 26 | JS | 4' o.c.
- 28 | VP | 4' o.c.
- 3 | OV
- NATURALIZING TREE MIX, 66 TOTAL (11 EA. @ 10' o.c.)
- NATURALIZING SHRUB MIX, 102 TOTAL (34 EA. @ 8' o.c.)
- 29 | JB | 4' o.c.
- 3 | UA
- 25 | JB | 4' o.c.

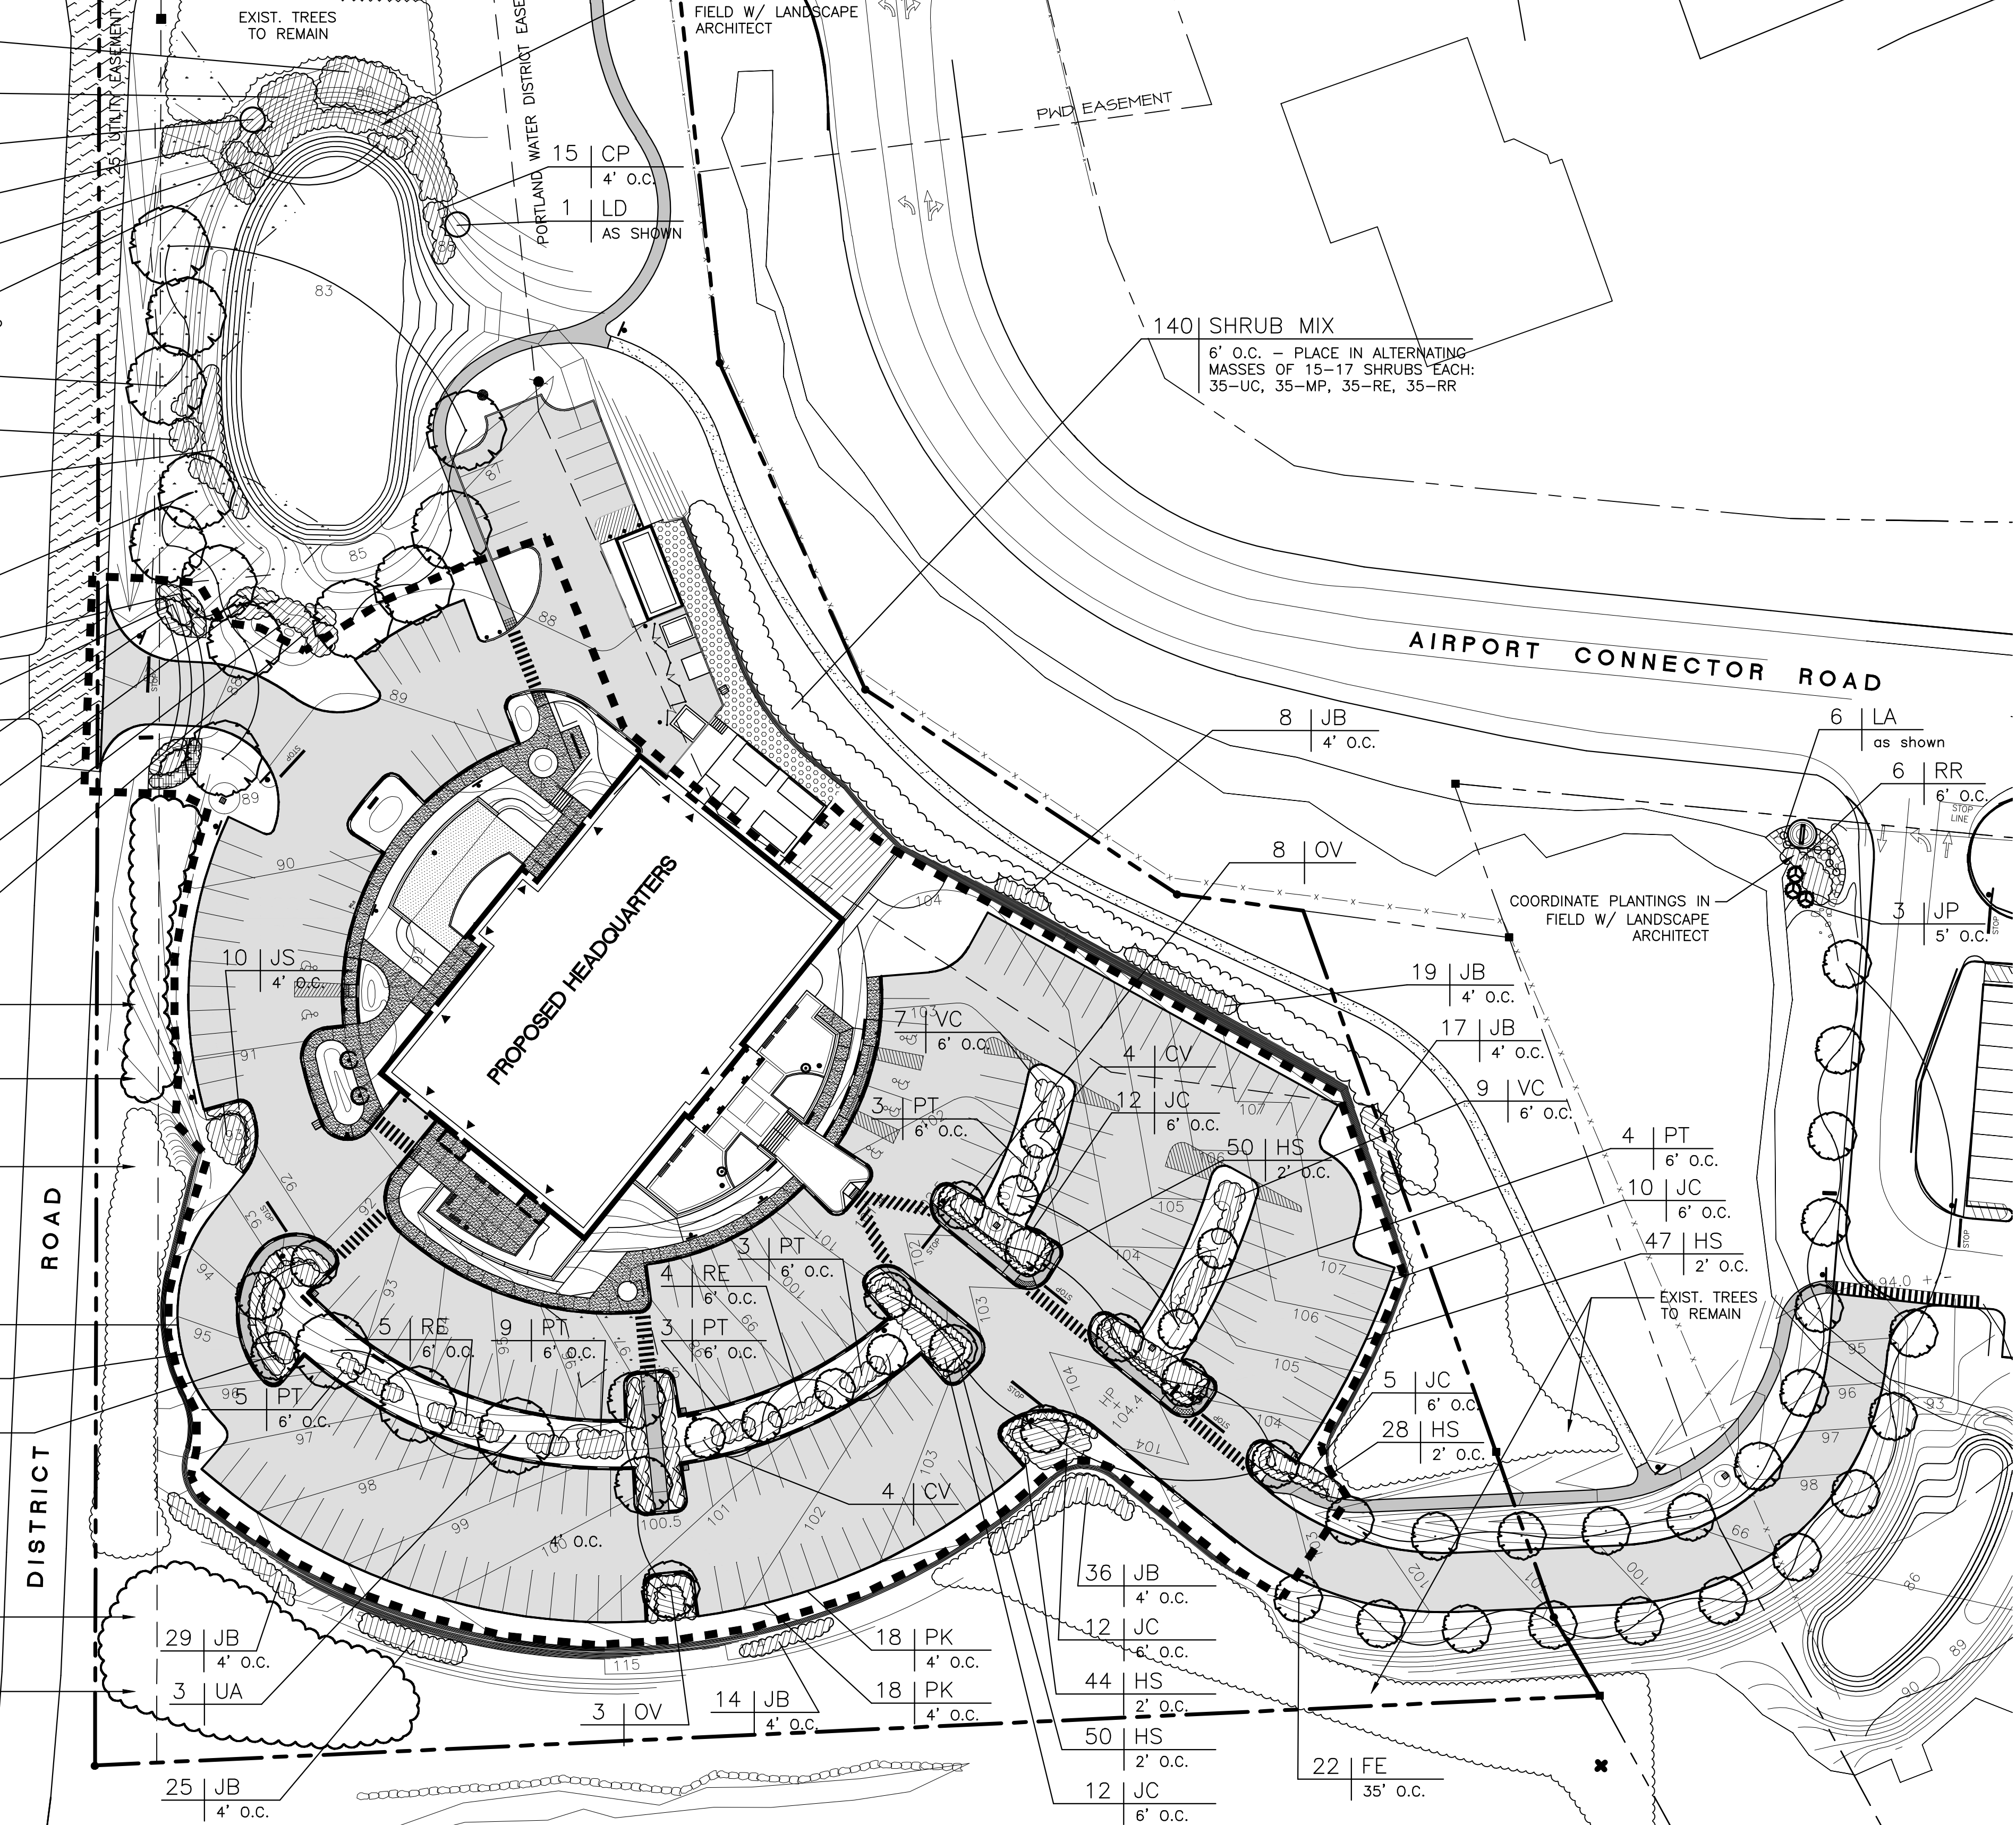

SM RT

ARCHITECTURE ENGINEERING PLANNING

144 Fore Street, P.O. Box 618
Portland, Maine 04104
tel. (207) 772-3846
fax. (207) 772-1070

PROJECT TITLE:

**MAINE TURNPIKE AUTHORITY
ADMINISTRATION BUILDING**
PORTLAND, MAINE

ISSUED FOR BIDDING/CONSTRUCTION
7-9-07

REV	DESCRIPTION	DATE

GRAPHIC SCALE:
0" 1"

SCALE: SHOWN

PROJECT MANAGER: SLB

JC/DRAWN BY: TCM/PAF

A/E OF RECORD: MGJ

CAD FILE: 06016-LP101

PROJECT NO: 06016

DATE: 7-9-07

SHEET TITLE:

LANDSCAPE PLAN

SHEET No. **LP101**

