






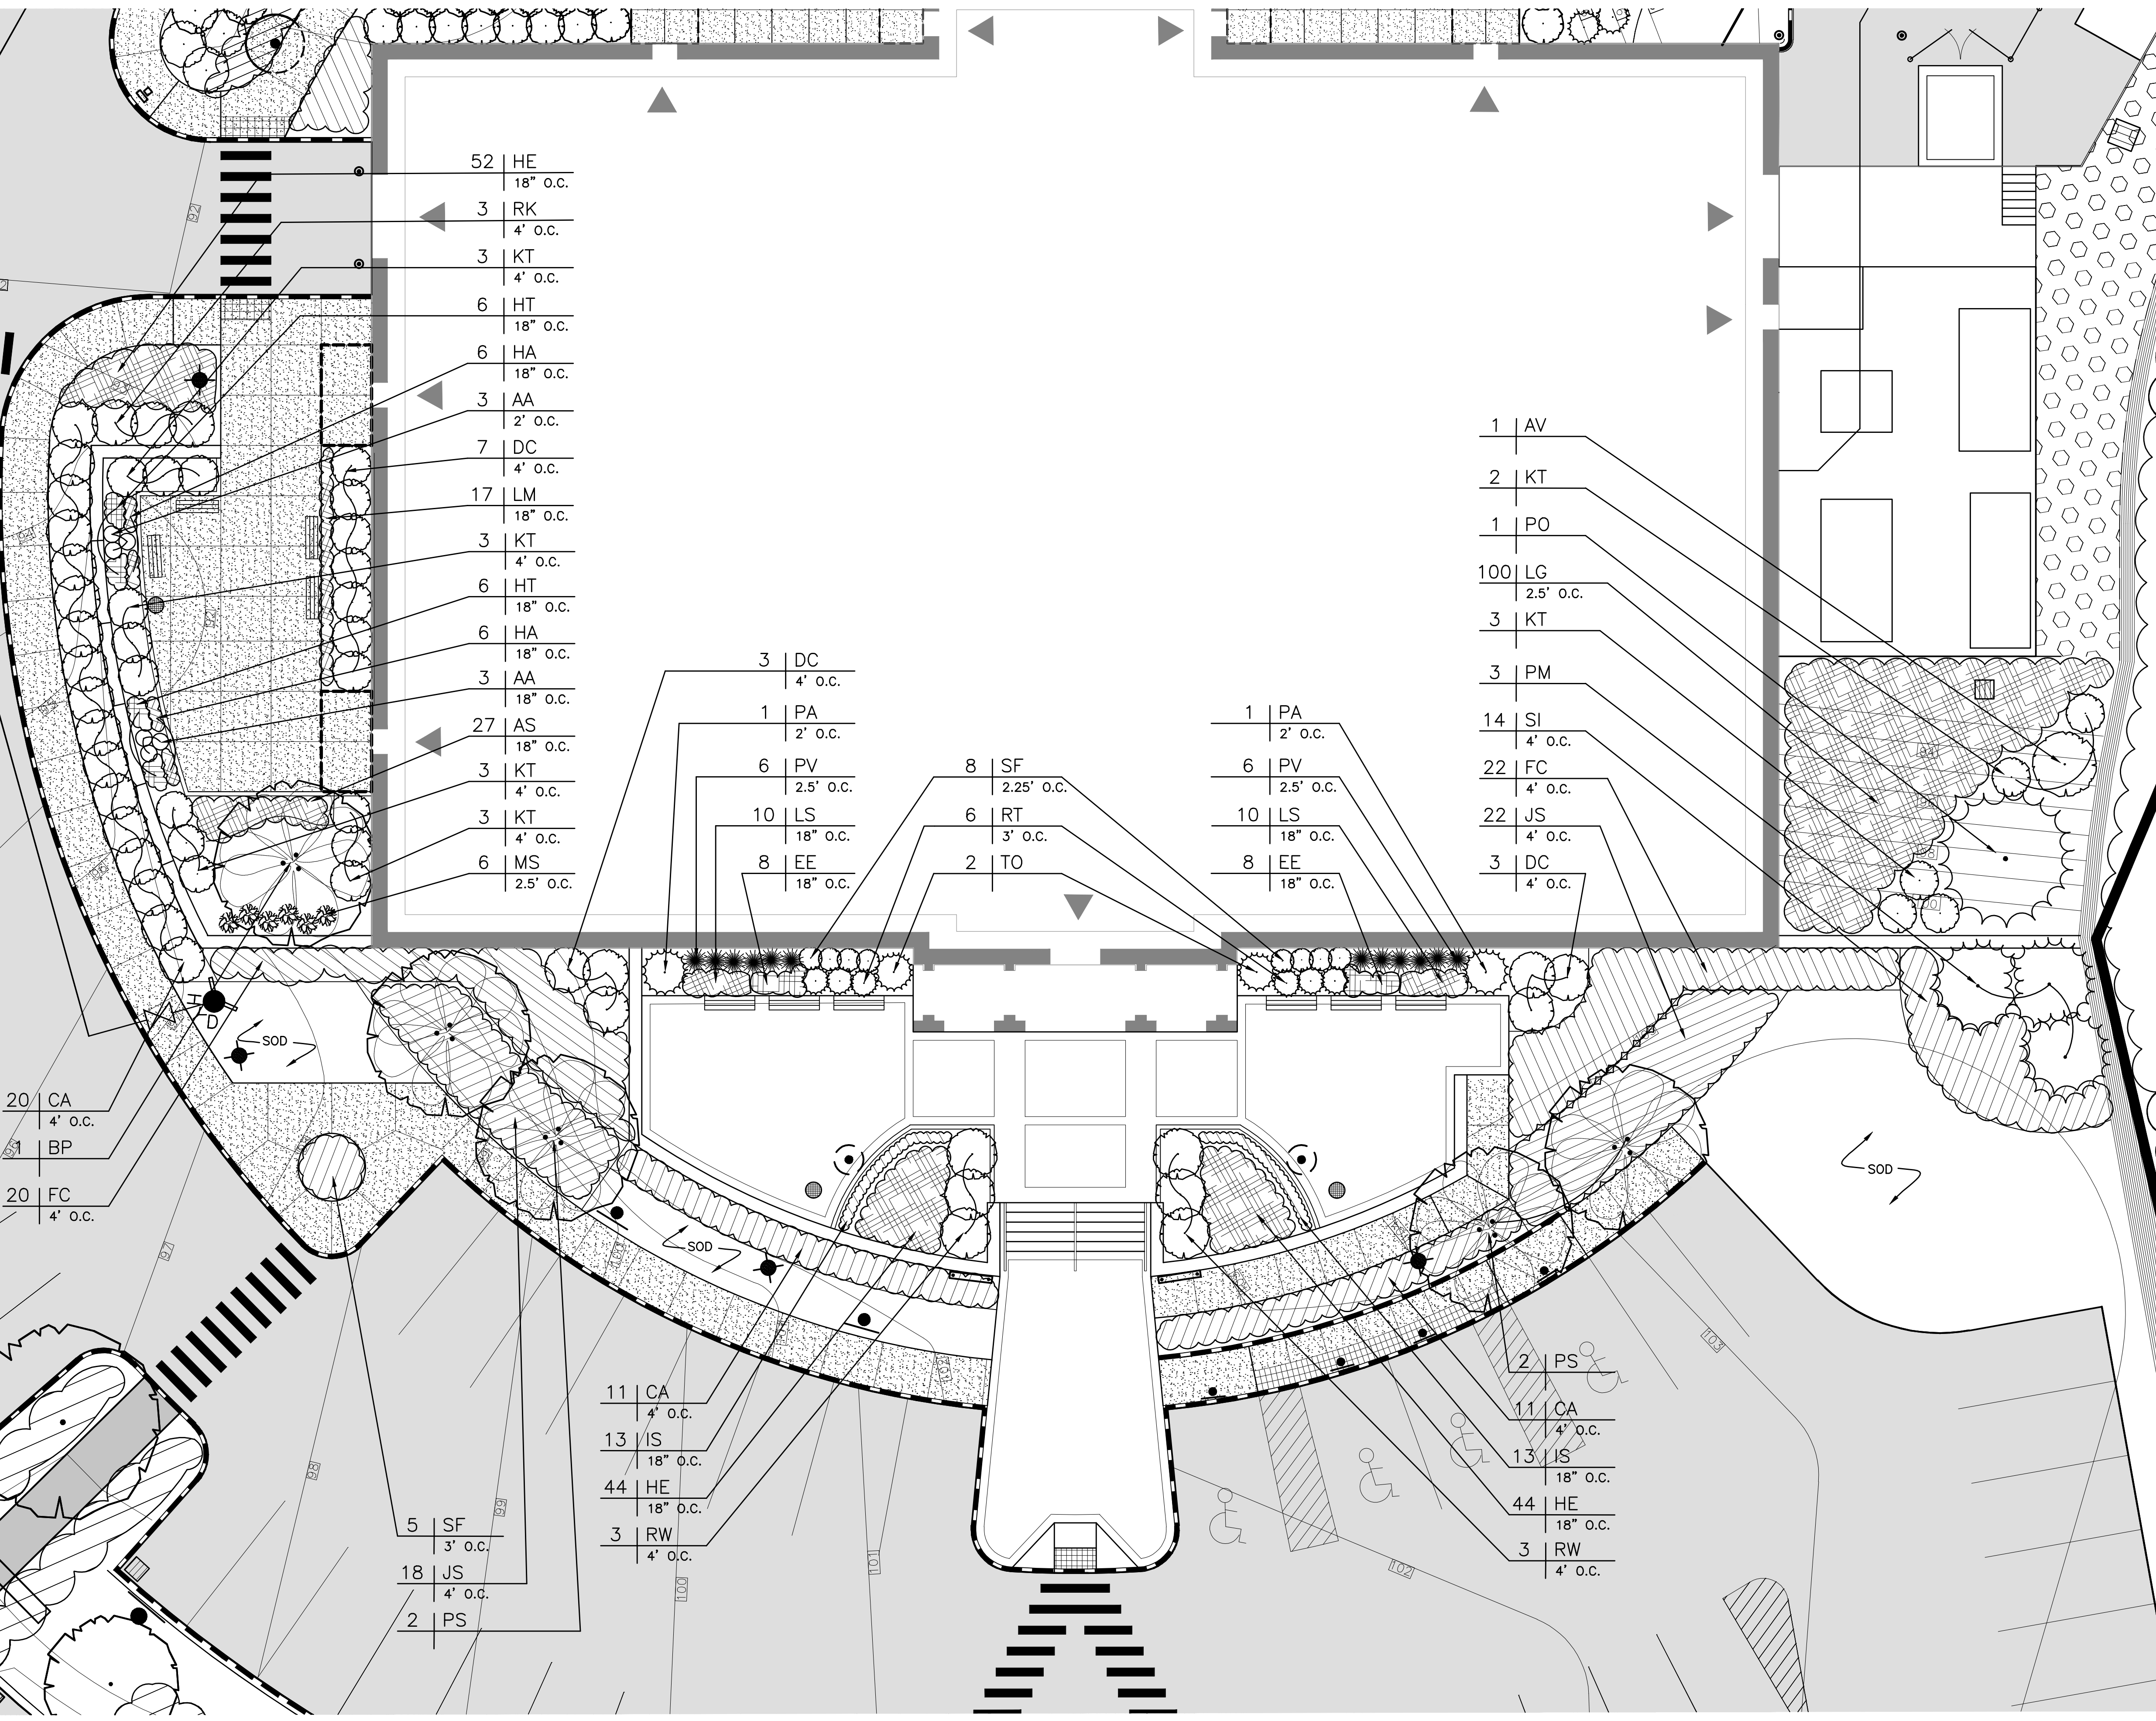


**PLANT LEGEND**

-  DECIDUOUS SHADE TREE
-  DECIDUOUS FLOWERING TREE
-  EVERGREEN TREE
-  SHRUB MASS
-  PERENNIAL BED
-  FERN
-  ORNAMENTAL GRASS



- 52 | HE | 18" o.c.
- 3 | RK | 4' o.c.
- 3 | KT | 4' o.c.
- 6 | HT | 18" o.c.
- 6 | HA | 18" o.c.
- 3 | AA | 2' o.c.
- 7 | DC | 4' o.c.
- 17 | LM | 18" o.c.
- 3 | KT | 4' o.c.
- 6 | HT | 18" o.c.
- 6 | HA | 18" o.c.
- 3 | AA | 18" o.c.
- 27 | AS | 18" o.c.
- 3 | KT | 4' o.c.
- 3 | KT | 4' o.c.
- 6 | MS | 2.5' o.c.

- 3 | DC | 4' o.c.
- 1 | PA | 2' o.c.
- 6 | PV | 2.5' o.c.
- 10 | LS | 18" o.c.
- 8 | EE | 18" o.c.

- 8 | SF | 2.25' o.c.
- 6 | RT | 3' o.c.
- 2 | TO | 3' o.c.

- 1 | PA | 2' o.c.
- 6 | PV | 2.5' o.c.
- 10 | LS | 18" o.c.
- 8 | EE | 18" o.c.



- 1 | AV
- 2 | KT
- 1 | PO
- 100 | LG | 2.5' o.c.
- 3 | KT
- 3 | PM
- 14 | SI | 4' o.c.
- 22 | FC | 4' o.c.
- 22 | JS | 4' o.c.
- 3 | DC | 4' o.c.

- 20 | CA | 4' o.c.
- 1 | BP
- 20 | FC | 4' o.c.

- 5 | SF | 3' o.c.
- 18 | JS | 4' o.c.
- 2 | PS

- 11 | CA | 4' o.c.
- 13 | IS | 18" o.c.
- 44 | HE | 18" o.c.
- 3 | RW | 4' o.c.

- 2 | PS
- 11 | CA | 4' o.c.
- 13 | IS | 18" o.c.
- 44 | HE | 18" o.c.
- 3 | RW | 4' o.c.

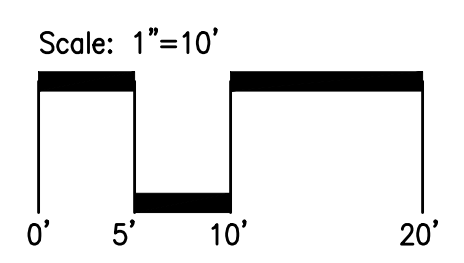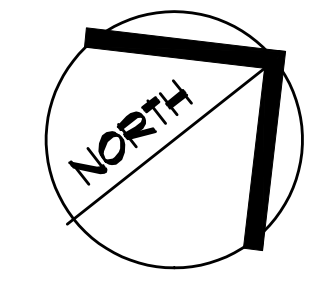

PROJECT TITLE:  
**MAINE TURNPIKE AUTHORITY  
ADMINISTRATION BUILDING  
PORTLAND, MAINE**

ISSUED FOR BIDDING/CONSTRUCTION  
**7-9-07**

REV	DESCRIPTION	DATE

GRAPHIC SCALE:  
0" 1"

SCALE: SHOWN

PROJECT MANAGER: SLB  
JC/DRAWN BY: TCM/PAF  
A/E OF RECORD: MCG  
CAD FILE: 06016-LP201  
PROJECT NO: 06016  
DATE: 7-9-07

SHEET TITLE:  
**DETAIL LANDSCAPE  
PLAN**

SHEET No.  
**LP201**

© COPYRIGHT 2007 SMRT INC.