


- NOTE:**
- SEE SHEET M-001 FOR LEGEND AND ABBREVIATIONS.
  - INSULATE ALL RADIANT FLOOR RUNOUTS WITH 1/2" FLEXIBLE ELASTOMERIC.
- KEYED NOTES:**
- CONNECT TO RFM-9.
  - CONNECT TO RFM-10.
  - CONNECT TO RFM-11.
  - CONNECT TO RFM-12.
  - CONNECT TO SMM-3.

**SM  
SRT**

ARCHITECTURE ENGINEERING PLANNING  
SWRT  
144 Fore Street/P.O. Box 618  
Portland, Maine 04104  
tel. (207) 772-3646  
fax. (207) 772-1070

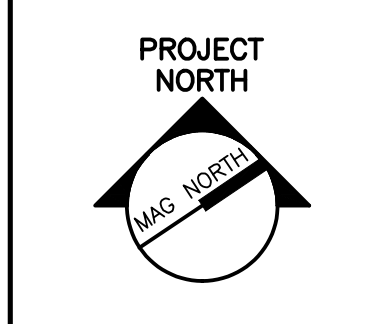

PROJECT TITLE:  
**MAINE TURNPIKE AUTHORITY  
ADMINISTRATION BUILDING**  
PORTLAND, MAINE

CURRENT ISSUE STATUS:  
**ISSUED FOR BIDDING/CONSTRUCTION**  
7-9-07

REV	DESCRIPTION	DATE
0	BIDDING/CONSTRUCTION	7-9-07

GRAPHIC SCALE:  
0" 1"

SCALE: 1/8" = 1'-0"

PROJECT MANAGER: SLB  
JC/DRAWN BY: TCM/BGG  
A/E OF RECORD: RWW  
CAD FILE: MP112-06016  
PROJECT NO: 06016  
DATE: 7-9-07

SHEET TITLE:  
**SECOND FLOOR  
RADIANT FLOOR  
PIPING PLAN**

SHEET No.  
**MP112**

© copyright 2007 SMRT

**A1 FLOOR PLAN**

1/8" = 1'-0"