


- NOTE:**
 1. SEE SHEET M-001 FOR LEGEND AND ABBREVIATIONS.
- KEYED NOTES:**
- ① 4" STAND DRAIN FOR FIRE DEPARTMENT EQUIPMENT DRAINS. SEE DETAIL A12/PL501. (RE: FIRE PROTECTION PLANS).
 - ② (5) 1-1/2" V-RISE
 2" V-RISE
 (2) 2" V-UP
 2" V-RISE
 (2) 2" V-UP&RISE
 4" S-UP&DN
 2" V-RISE
 2" W-DROP
 4" V-UP&DN
 2" V-RISE
 - ③ 1-1/2" V-RISE
 2" V-UP&RISE
 2" V-RISE
 4" S-DN
 - ④ 2" CD-DROP IN CHASE. ROUTE CD TO INDIRECT WASTE. SEE DETAIL A7/PL501.
 - ⑤ ELECTRICALLY HEAT TRACE AND INSULATE PIPING. (RAYCHEM #5XL-1, 120V, AND 1" FIBERGLASS INSULATION.) PROVIDE LINE TEMPERATURE SENSING THERMOSTAT AND SENSOR. (AMC-F5) INSTALL PER MANUFACTURERS WRITTEN INSTRUCTIONS.

SM RT
 ARCHITECTURE ENGINEERING PLANNING
 SHWRT
 144 Fore Street/P.O. Box 618
 Portland, Maine 04104
 tel. (207) 772-3846
 fax. (207) 772-1070

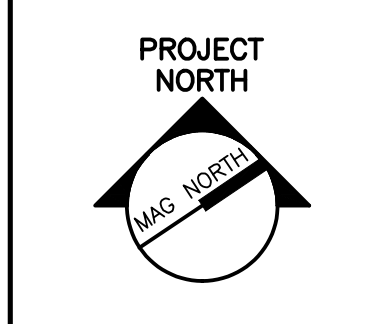

PROJECT TITLE: MAINE TURNPIKE AUTHORITY ADMINISTRATION BUILDING
 PORTLAND, MAINE
 CURRENT ISSUE STATUS: ISSUED FOR BIDDING/CONSTRUCTION
 7-9-07

REV	DESCRIPTION	DATE
0	BIDDING/CONSTRUCTION	7-9-07

GRAPHIC SCALE: 0" = 1"
 SCALE: 1/8" = 1'-0"
 PROJECT MANAGER: SLB
 JC/DRAWN BY: TCM/BGG
 A/E OF RECORD: RWW
 CAD FILE: PL102-06016
 PROJECT NO: 06016
 DATE: 7-9-07
 SHEET TITLE: SECOND FLOOR DWG PIPING PLAN
 SHEET No. PL102

A1 SECOND FLOOR PLAN

1/8" = 1'-0"