


**NOTE:**

1. SEE SHEET M-001 FOR LEGEND AND ABBREVIATIONS.

**KEYED NOTES:**

- ① SEE SITE DRAWINGS FOR CONTINUATION.
- ② 1-1/4" CW AND 1/2" HW-DROP. ROUTE FULL-SIZE WITHIN CHASE. CONNECT 1/2" CW AND 1/2" HW TO LAV. CONNECT 1" CW TO WC. CONNECT 1/2" CW TO TRAP PRIMER VALVE IN VERTICAL, SEE DETAIL F12/PL501.
- ③ 1-1/4" CW AND 3/4" HW-DROP. ROUTE FULL-SIZE WITHIN CHASE. CONNECT 1/2" CW AND 1/2" HW TO LAV. CONNECT 1" CW TO WC. CONNECT 1/2" CW TO TRAP PRIMER VALVE IN VERTICAL, SEE DETAIL F12/PL501.
- ④ 1-1/2" CW AND 3/4" HW-DROP. ROUTE FULL-SIZE WITHIN CHASE. CONNECT 1/2" CW AND 1/2" HW TO EACH SH. CONNECT 1" CW TO EACH WC. CONNECT 3/4" CW TO UR. CONNECT 1/2" CW TO EWC. CONNECT 1/2" CW TO TRAP PRIMER VALVE IN VERTICAL, SEE DETAIL F12/PL501.
- ⑤ ROUTE 1/2" CW UNDER COUNTER FOR COFFEE MAKER CONNECTION.

**SM RT**  
 ARCHITECTURE ENGINEERING PLANNING  
 144 Fore Street/P.O. Box 618  
 Portland, Maine 04104  
 tel. (207) 772-3646  
 fax. (207) 772-1070

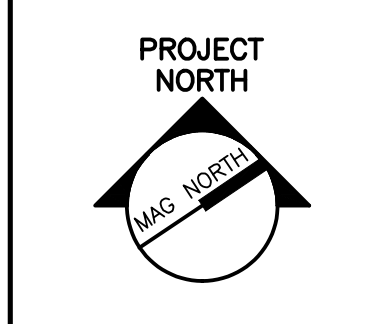

PROJECT TITLE: MAINE TURNPIKE AUTHORITY ADMINISTRATION BUILDING  
 PORTLAND, MAINE  
 CURRENT ISSUE STATUS: ISSUED FOR BIDDING/CONSTRUCTION  
 7-9-07

| REV | DESCRIPTION          | DATE   |
|-----|----------------------|--------|
| 0   | BIDDING/CONSTRUCTION | 7-9-07 |

GRAPHIC SCALE: 1" = 1'-0"

SCALE: 1/8" = 1'-0"

PROJECT MANAGER: SLB  
 JC/DRAWN BY: TCM/BGG  
 A/E OF RECORD: RWM  
 CAD FILE: PL111-06016  
 PROJECT NO: 06016  
 DATE: 7-9-07

SHEET TITLE: FIRST FLOOR SUPPLY PIPING PLAN

SHEET No. PL111

A1 FIRST FLOOR PLAN

1/8" = 1'-0"