


NOTE:
 1. SEE SHEET M-001 FOR LEGEND AND ABBREVIATIONS.

SMT SRT
 ARCHITECTURE ENGINEERING PLANNING
 SWRT
 144 Fore Street/P.O. Box 618
 Portland, Maine 04104
 tel. (207) 772-3846
 fax. (207) 772-1070

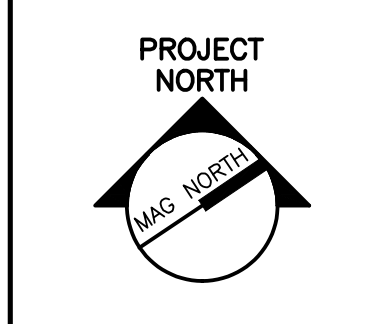

PROJECT TITLE:
**MAINE TURNPIKE AUTHORITY
 ADMINISTRATION BUILDING**
 PORTLAND, MAINE

CURRENT ISSUE STATUS:
ISSUED FOR BIDDING/CONSTRUCTION
 7-9-07

REV	DESCRIPTION	DATE
0	BIDDING/CONSTRUCTION	7-9-07

GRAPHIC SCALE:
 0" 1"

SCALE: NOT TO SCALE
 PROJECT MANAGER: SLB
 JC/DRAWN BY: TCM/BGG
 A/E OF RECORD: RMW
 CAD FILE: PL651-06016
 PROJECT NO: 06016
 DATE: 7-9-07

SHEET TITLE:
RISER DIAGRAM

SHEET No. **PL651**
 © COPYRIGHT 2007 SMT INC.

A1 DRAIN, WASTE, AND VENT RISER DIAGRAM – MEN’S & WOMEN’S TOILET/SHOWER ROOM STACK

NOT TO SCALE